




- No. Note
- All dimensions to be verified on site by GENERAL CONTRACTOR prior to any work, setting out or shop drawings being prepared.
  - Drawings not to be scaled. Work to figured dimensions only.
  - © copyright SAUNDERS BOSTON LIMITED. All rights reserved. This drawing remains the property of SAUNDERS BOSTON LIMITED at all times and may not be reproduced or copied in whole or in part without their prior written consent.
  - This drawing and related specifications are for use only in the stated location.
  - This drawing is to be read in conjunction with all other Consultants drawings and specifications.
  - Drainage has not been surveyed and any/all pipe locations and below ground drainage runs are indicative.
  - It is assumed that all works will be carried out by a competent contractor who will be working, where appropriate, to an approved method statement.

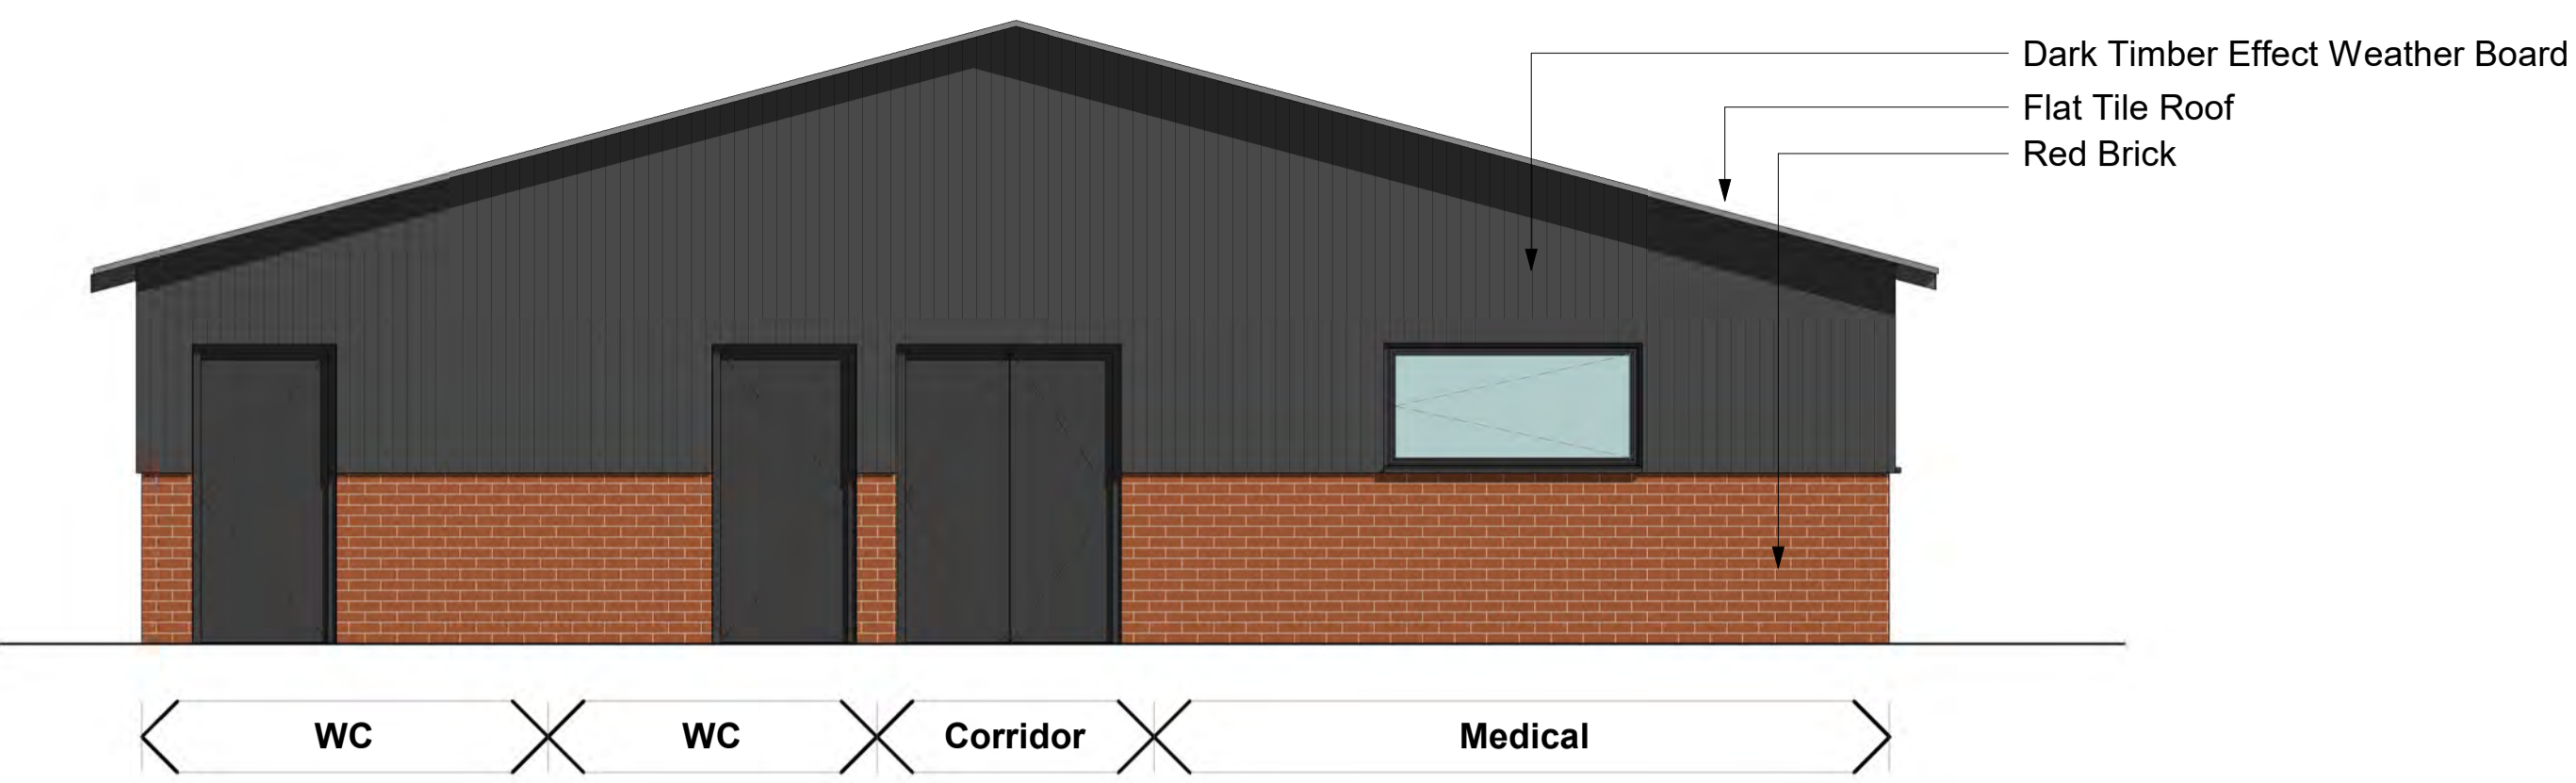


**North Elevation**  
1 : 50

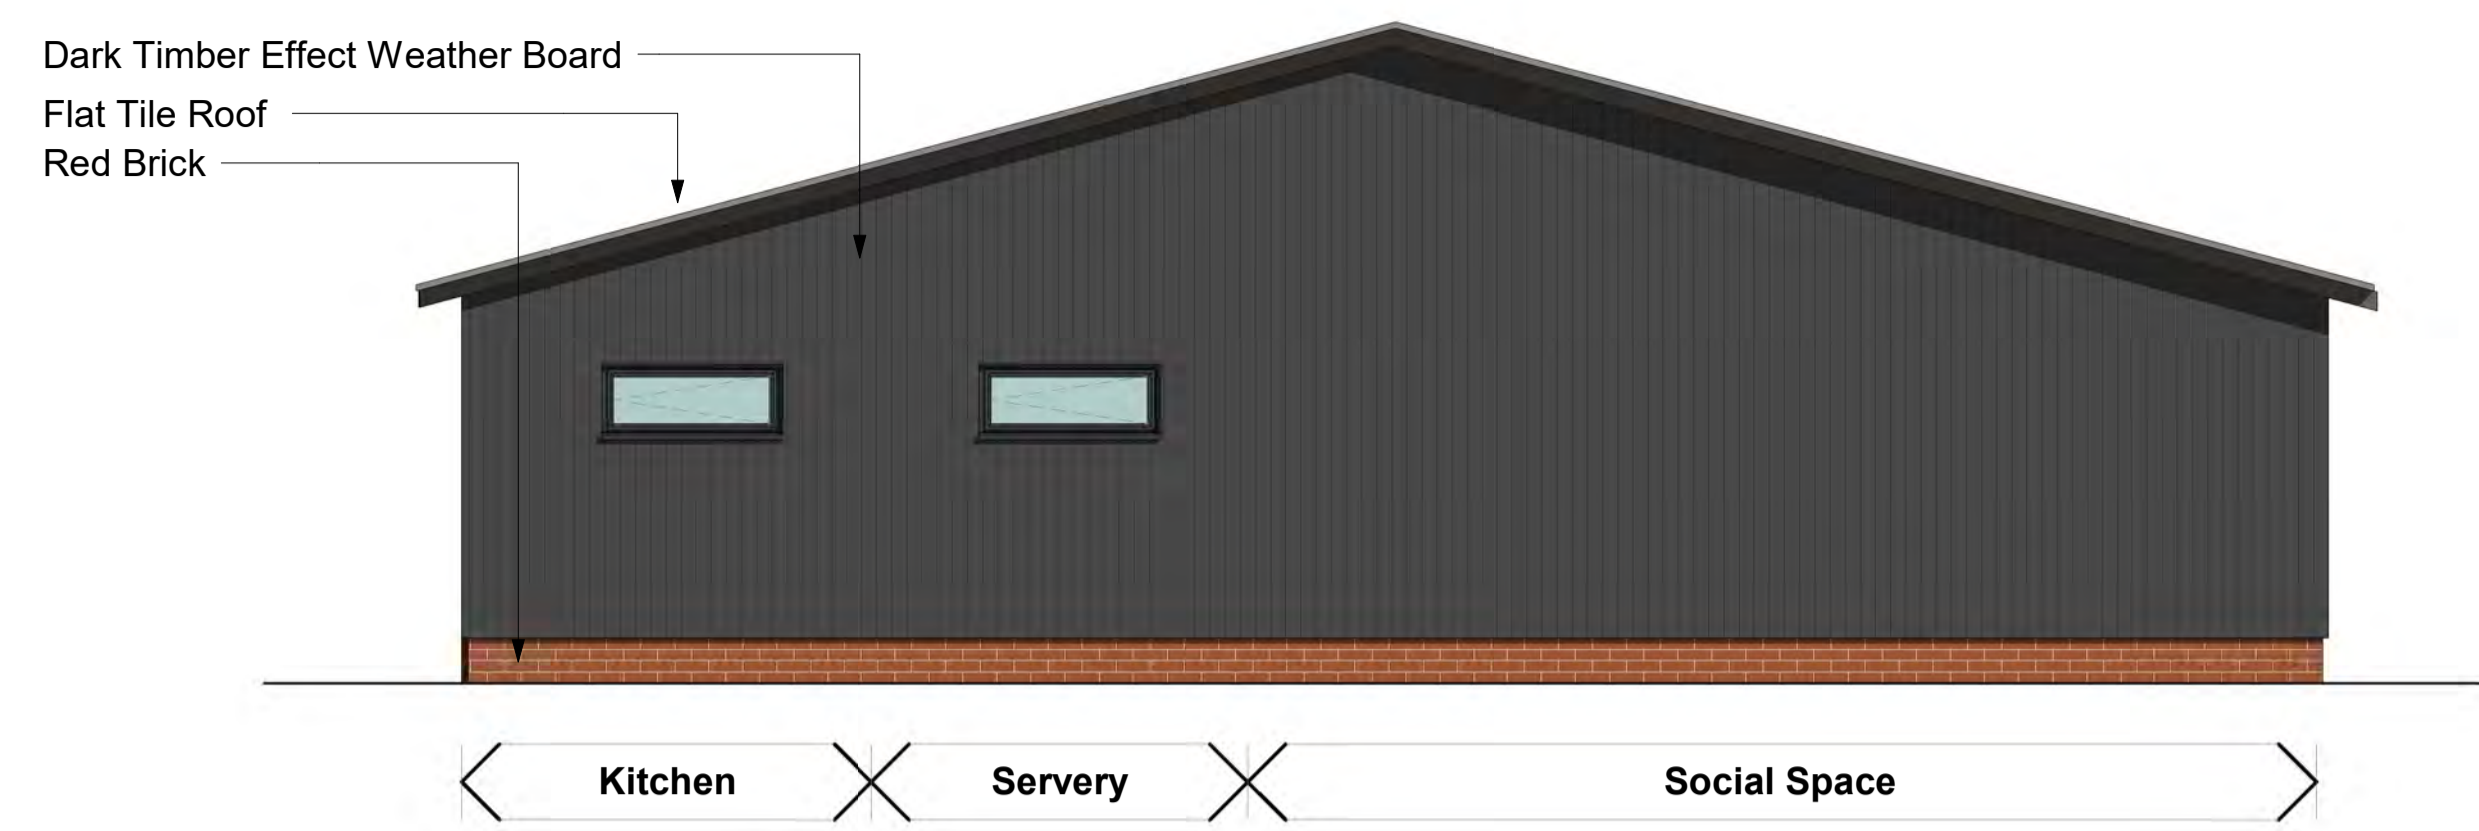


**South Elevation**  
1 : 50

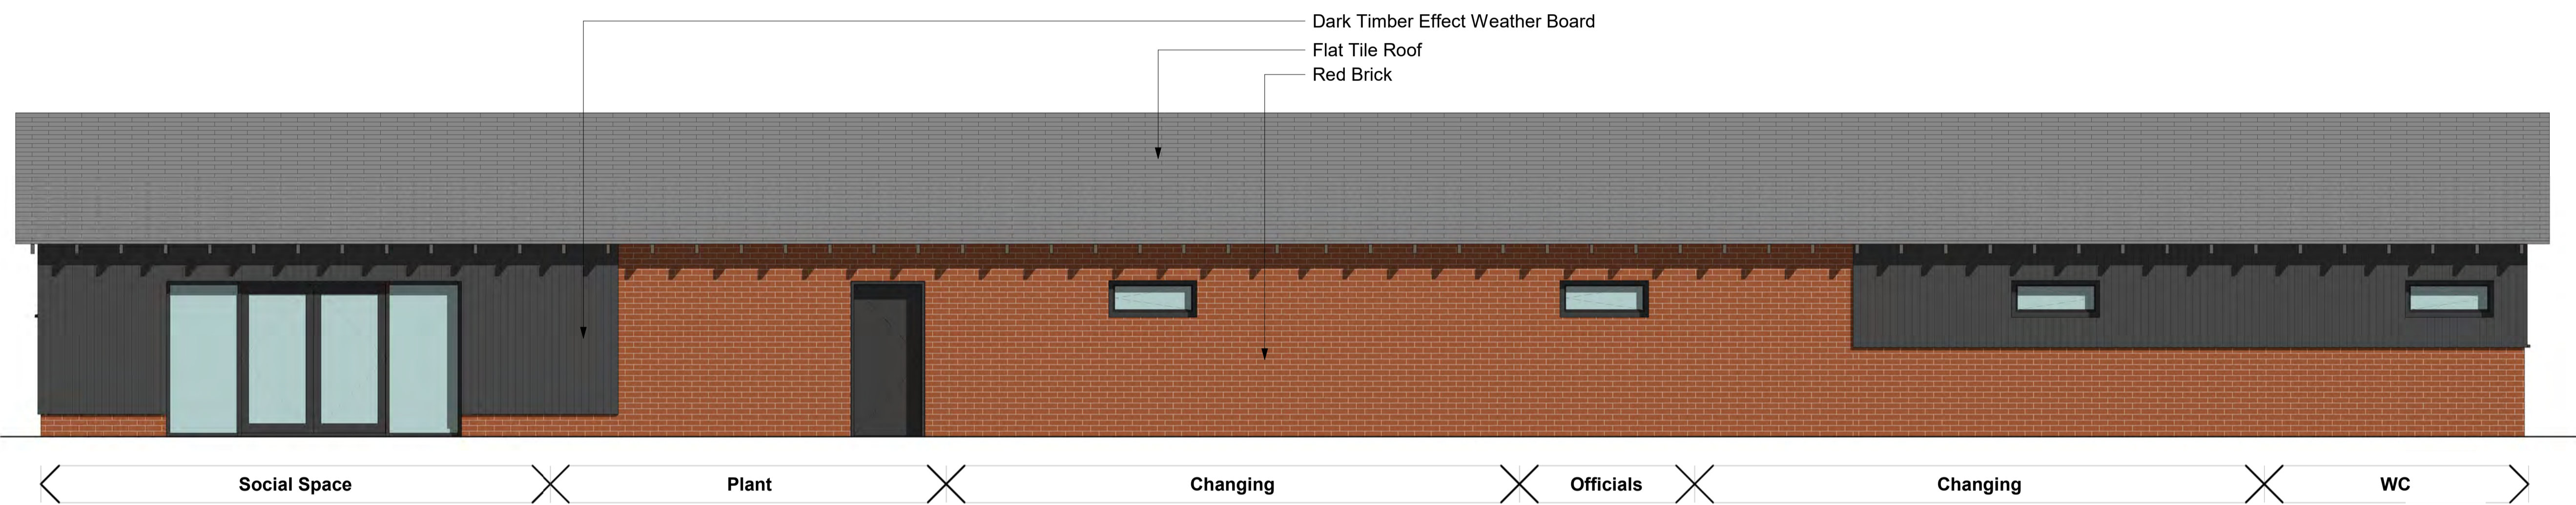

**East Elevation**  
1 : 50

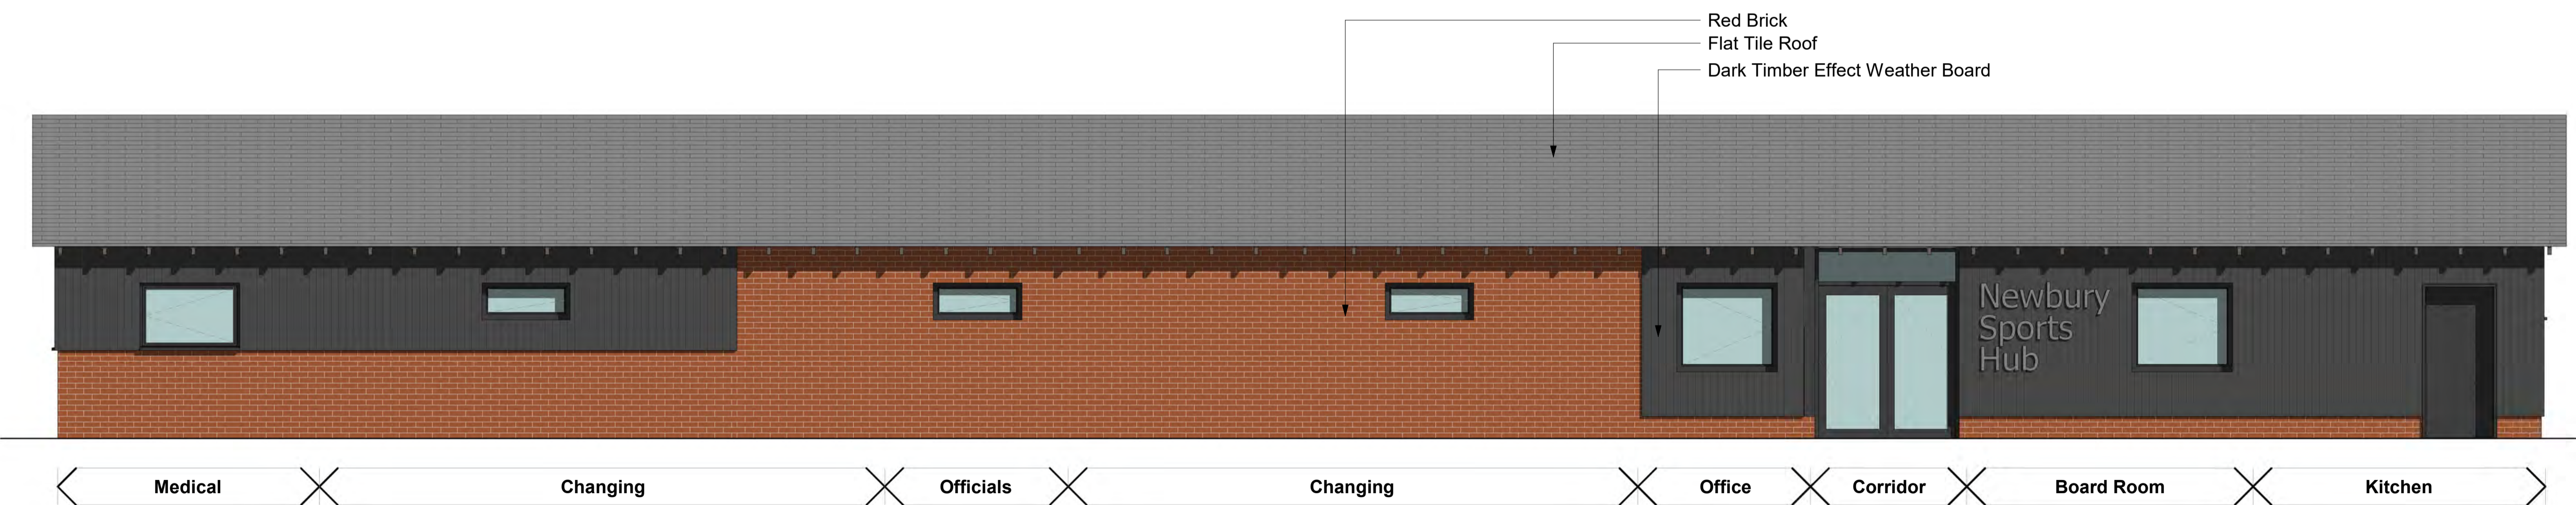


**West Elevation**  
1 : 50

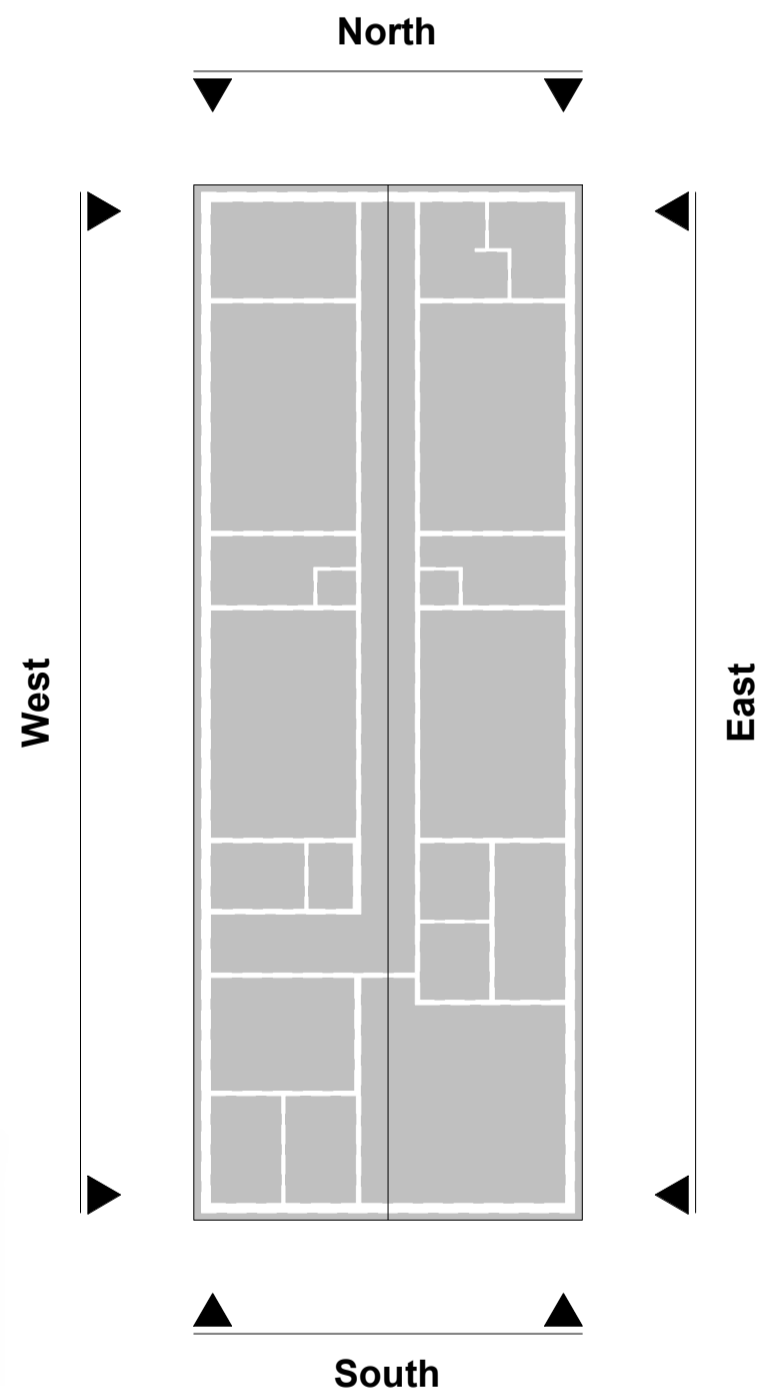

Scale 1:50  
0 0.5 1 1.5 2.5m

No.	Client	Revision	Date	Chk.	Auth.
A		Preliminary Issue	23.07.21		

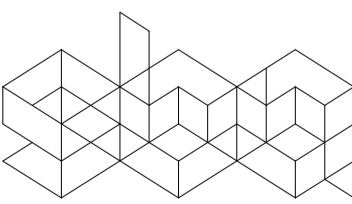

**Saunders Boston Architects**

Eastern Gate House, 119 Newmarket Road, Cambridge CB3 8HA  
T 01223 367733  
office@saundersboston.co.uk

The Generator, The Gallery, King's Wharf, The Quay, Exeter EX2 4AN  
T 01392 349627  
www.saundersboston.co.uk

**Alliance Leisure Services**

Job  
Newbury Sports Hub

Drawing  
Elevations

Scale  
1 : 50 @A1

Revision  
**A**

SBA Project Code	Drawn	MH	Date	04/14/14
<b>PJ1224</b>	Checked	JS	Suitability Code	

project	originator	zone	level	type	role	number
PJ1224-SBA-XX	-00	-DR	-A	-201		