




SCALE 1:100







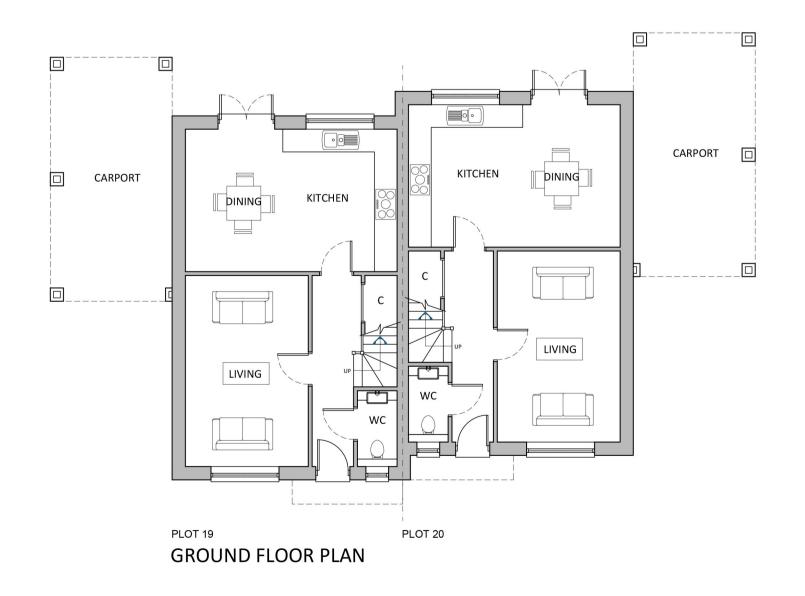



FIRST FLOOR PLAN

REV. DATE	REVISIONS: REV. DATE REVISIONS:	CLIENT:	TA FISHER & SONS LTD		PROJECT:  LAND REAR OF THE HOLLIES,  READING ROAD, BURGHFIELD COMMON		TW3NT)-20  : Architecture : Technical
		SCALE:	E: 1:100 (A1 ORIGINAL)		DRAWING: PROPOSED PLOTS 19 & 20		
		DRAWN:		JOB NO:	DRAWING NO:	REVISION:	: Vision
	© COPYRIGHT EXISTS ON THE DESIGNS AND INFORMATION SHOWN ON THIS DESIGNS AND INFORMATION ON THIS DESIGNS AND INFORMATION OF THE DESIGNS AND INFORMATION ON THIS DESIGN AND INFORMATION ON THIS DESIGN AND INFORMATION ON THE DESIGNS AND INFORMATION ON THE DESIGN ON THE	sions only.Subject to site survey and all necessary consents.	JAN 22	2021 / P0162	11	-	<ul> <li>t+44 (0) 1344 513514</li> <li>admin@2020architecture.co.uk</li> <li>www.2020architecture.co.uk</li> <li>Old Boundary House, London Road, Sunningdale, Berkshire, SL5 0DJ</li> </ul>