




FRONT ELEVATION




SIDE ELEVATION




REAR ELEVATION

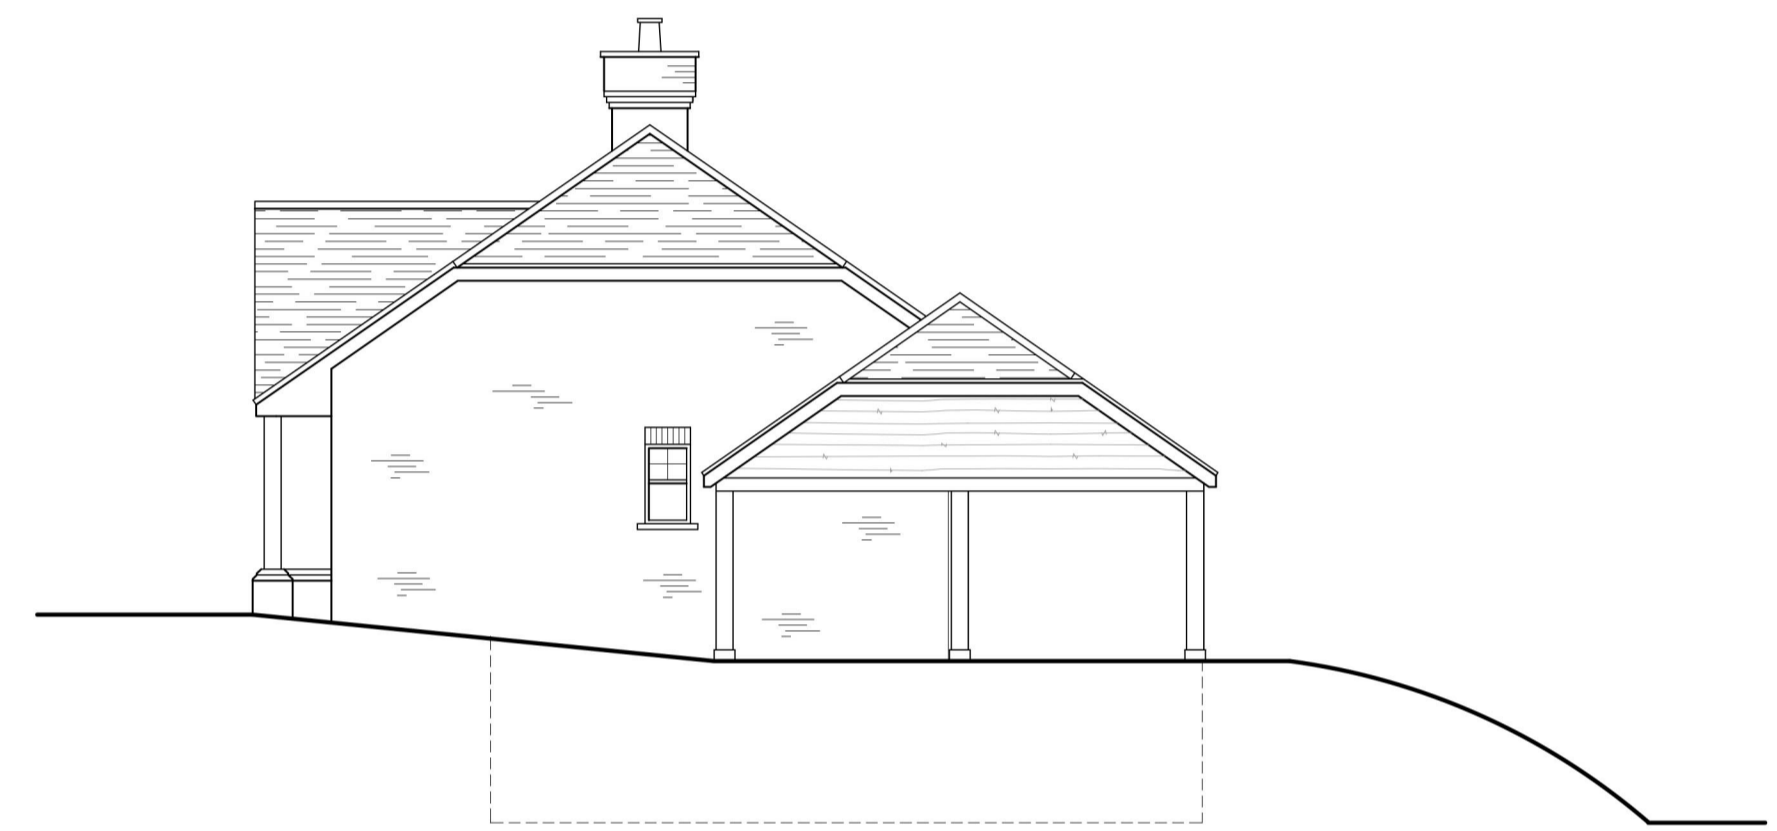

SIDE ELEVATION

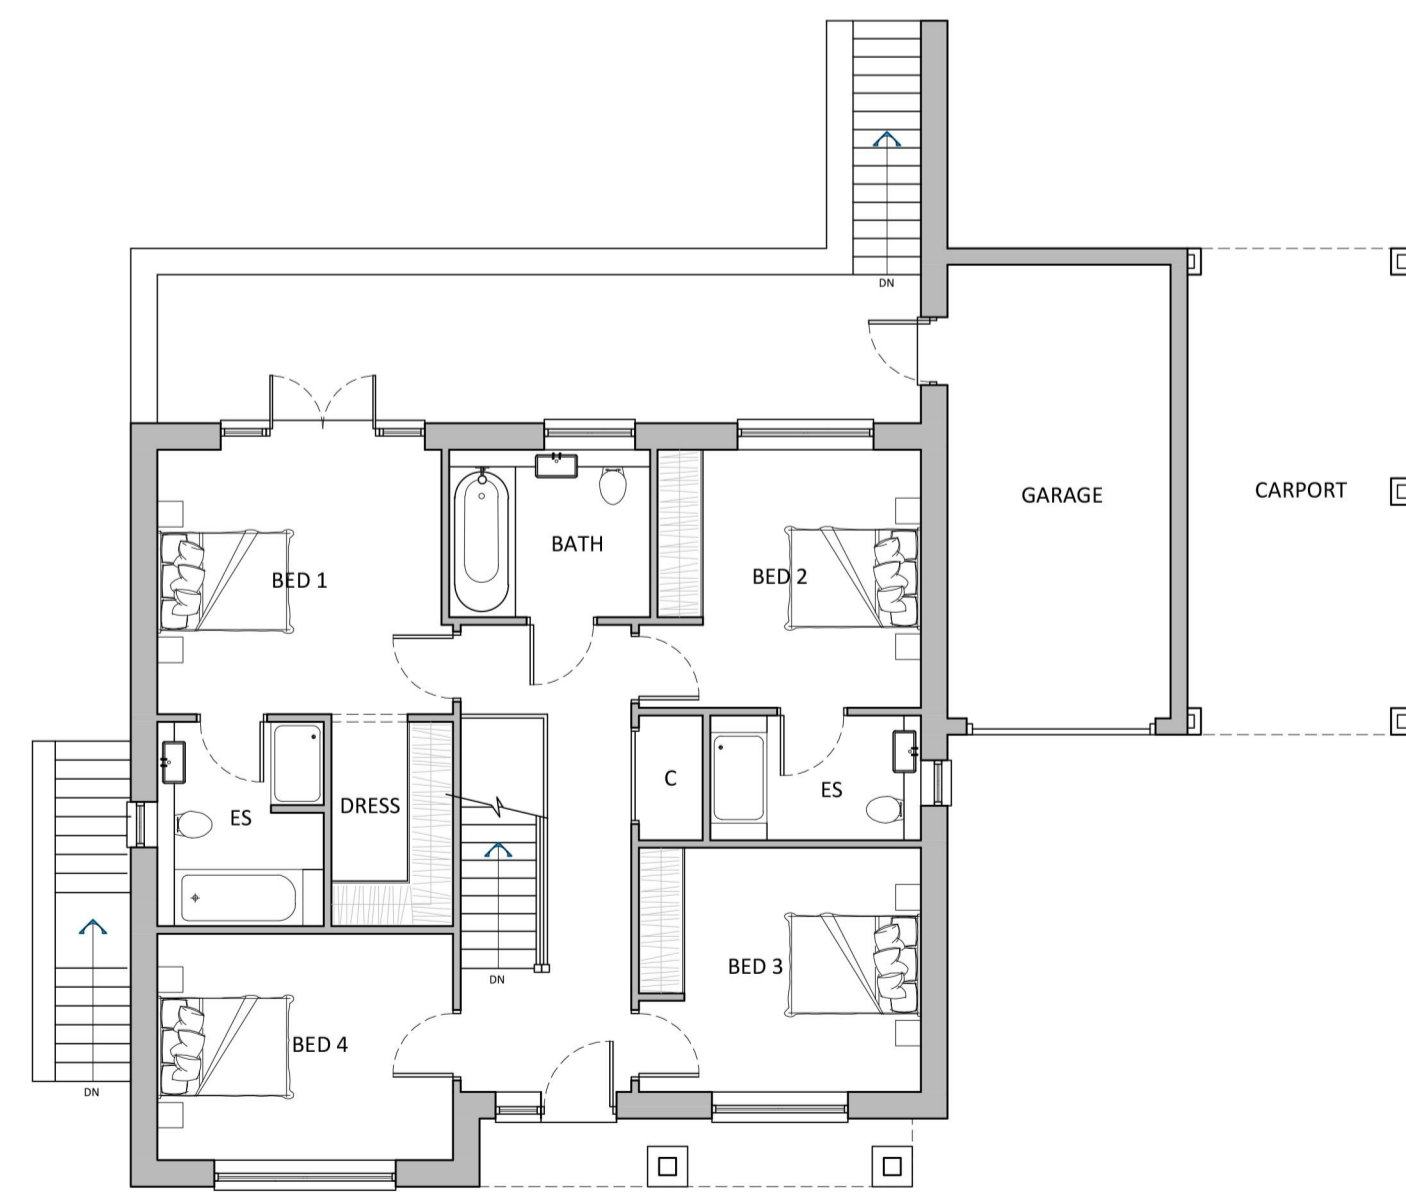

PLOT 28  
GROUND FLOOR PLAN

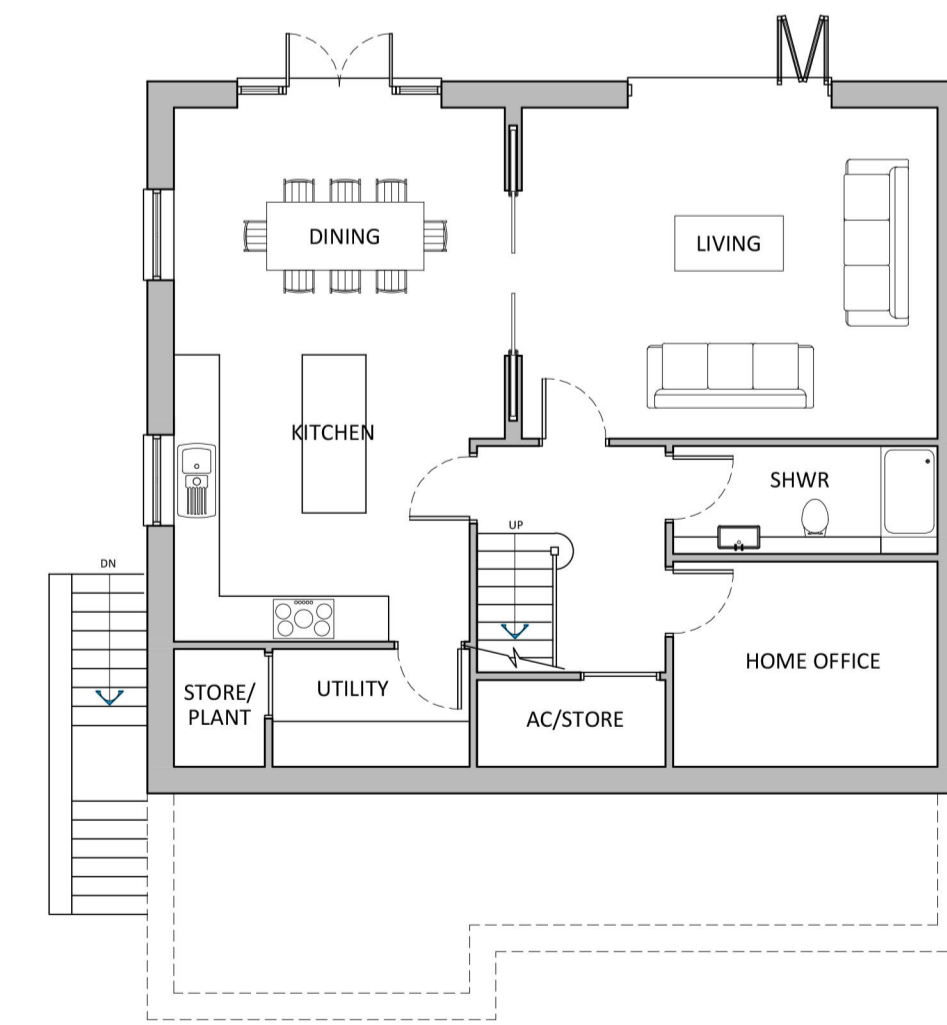

FIRST FLOOR PLAN

REV.	DATE	REVISIONS	REV.	DATE	REVISIONS

CLIENT:	TA FISHER & SONS LTD	PROJECT:	LAND REAR OF THE HOLLIES, READING ROAD, BURGHFIELD COMMON
SCALE:	1:100 (A1 ORIGINAL)	DRAWING:	PROPOSED PLOT 29
DRAWN:	JOB NO:	DRAWING NO:	REVISION:
DATE:	OCT 21	2021 / P0162	17

© COPYRIGHT EXISTS ON THE DESIGNS AND INFORMATION SHOWN ON THIS DRAWING.  
This drawing may be copied or cross referenced to the scale bar for planning application purposes only. Do not scale for any other purpose. Use figured dimensions only. Subject to site survey and all necessary consents.  
All dimensions to be checked by user and any discrepancies, errors or omissions to be reported to Twenty20 Architecture Ltd before work commences. This drawing is to be read in conjunction with all other relevant materials.

© 144 (E) 1344 633514  
 20 Architecture  
 Technical  
 Vision  
 www.twenty20architecture.co.uk  
 info@twenty20arch.co.uk  
 Old Boundary House, London Road, Sunningdale, Berkshire, SL5 0DJ