


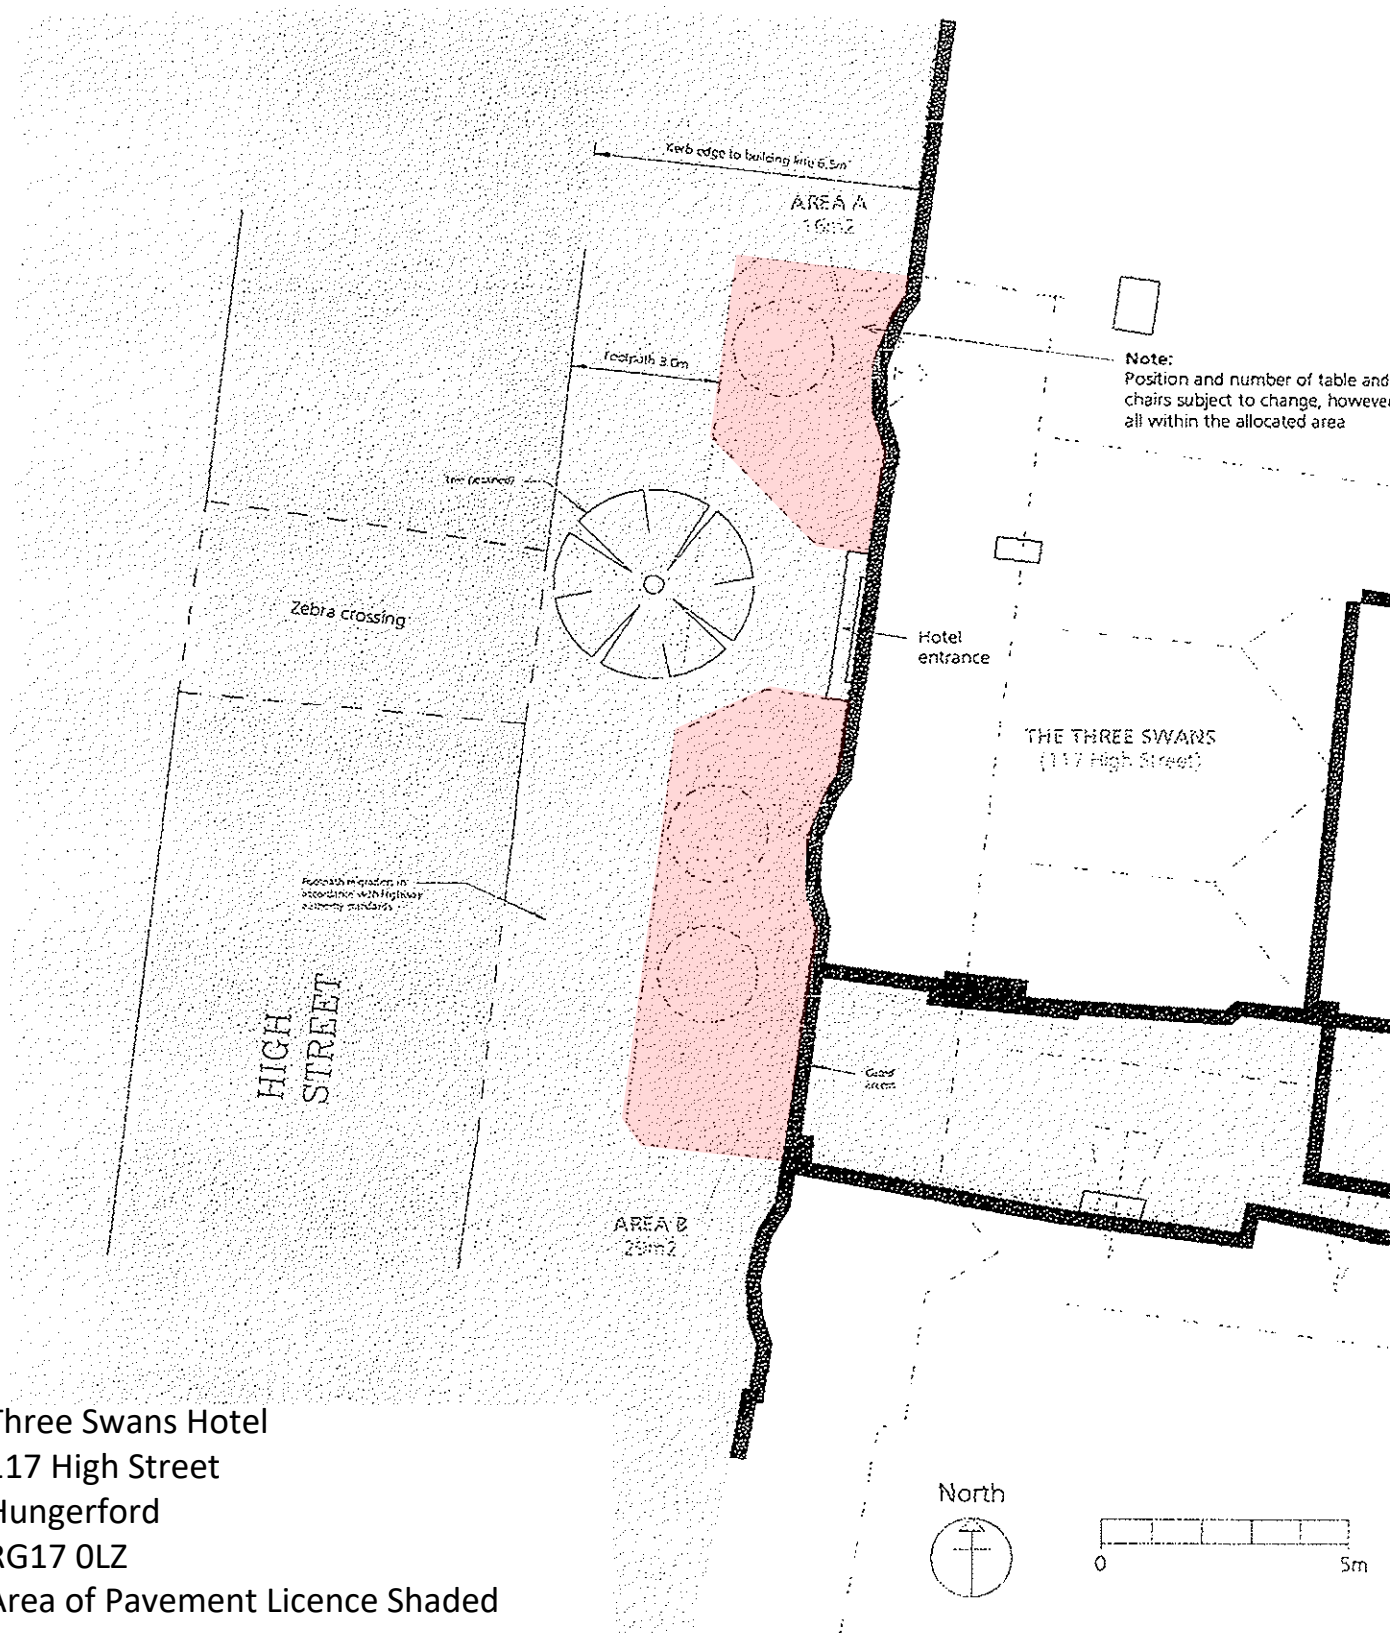

Three Swans Hotel
117 High Street
Hungerford
RG17 0LZ
Area of Pavement Licence Shaded

	Drawn by	EDGE	The Three Swans, 117 High Street, Hungerford GROUND FLOOR PLAN 1006-B 503-A
	Revised	A.1	
	Scale	1:100	
	Revision	05/02/2011	

A. Doornik & Partners, 117 High Street, Hungerford, RG17 0LZ. Tel: 01628 754111. Fax: 01628 754112. E: info@doornik.com. W: www.doornik.com. 1006-B 503-A is a registered trademark of Doornik & Partners. All rights reserved. This document is the property of Doornik & Partners. It is not to be reproduced, stored in a retrieval system, or transmitted in any form or by any means, electronic, mechanical, photocopying, recording, or by any information storage and retrieval system, without prior written permission from Doornik & Partners.