



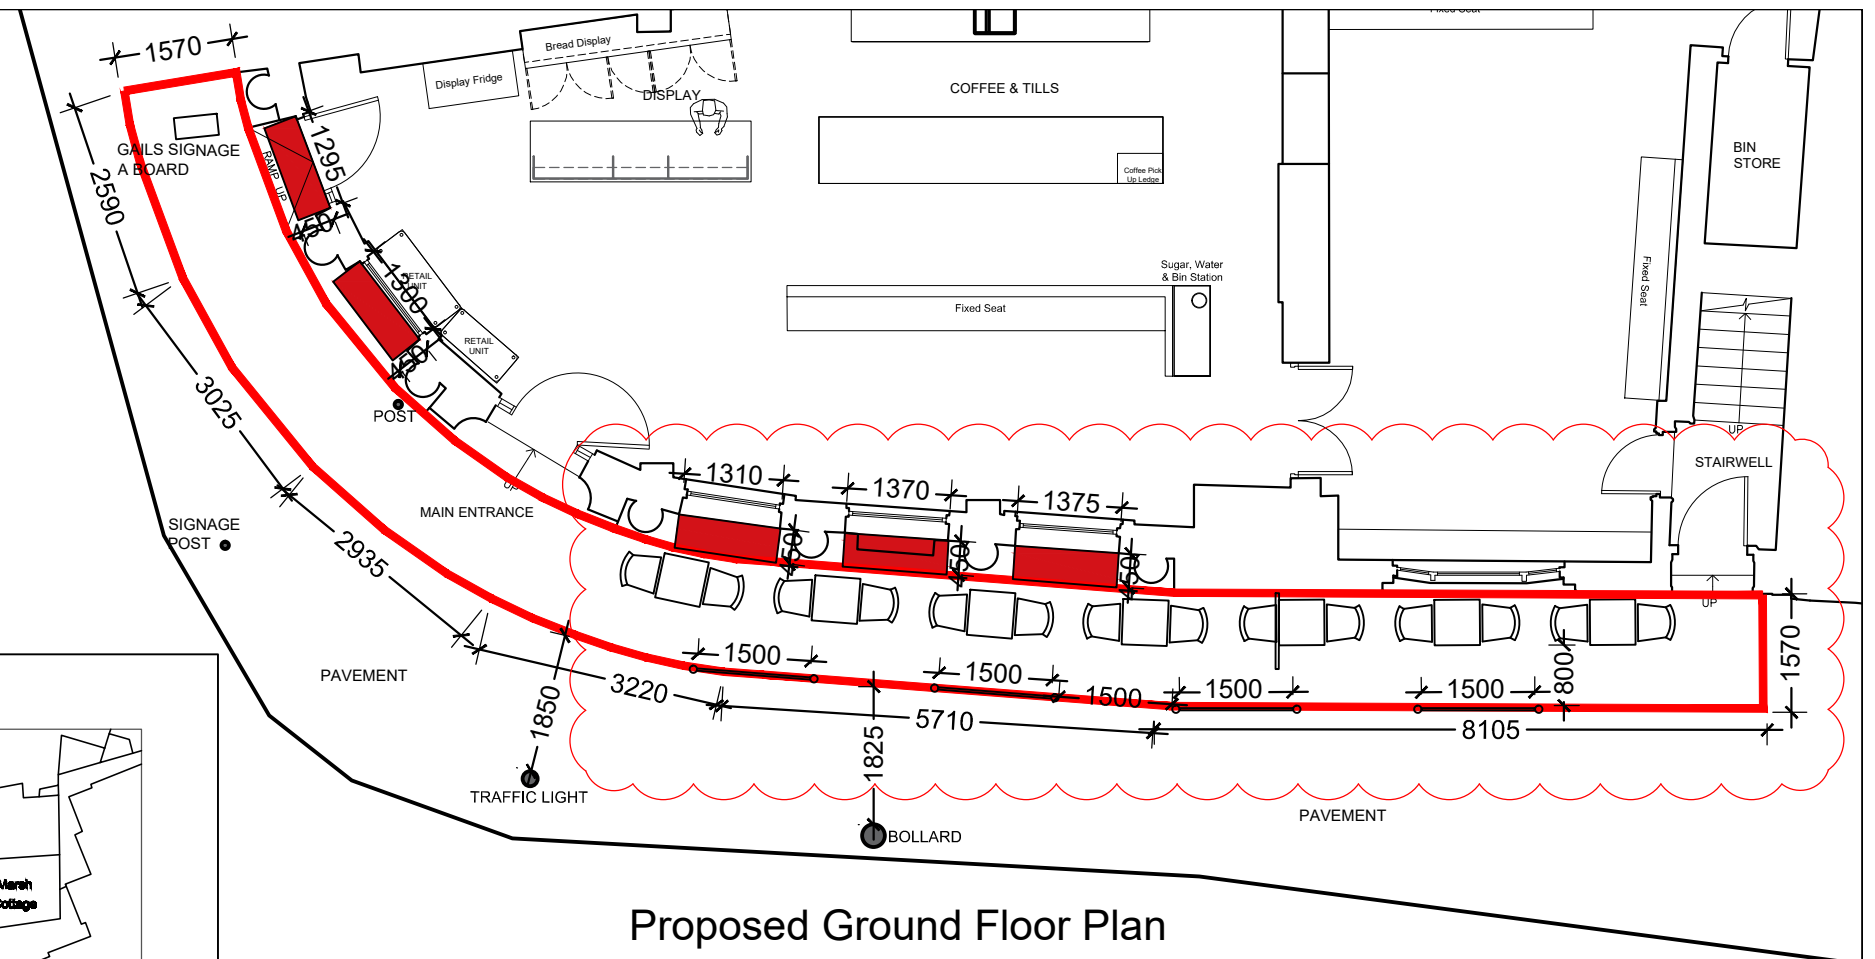

PROPOSED BARRIERS
4no. H950mm x W1500mm

IMAGE OF GAIL'S 'A' BOARD

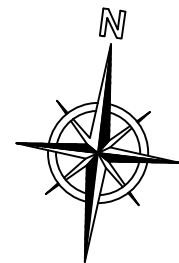

Proposed Ground Floor Plan 1:100

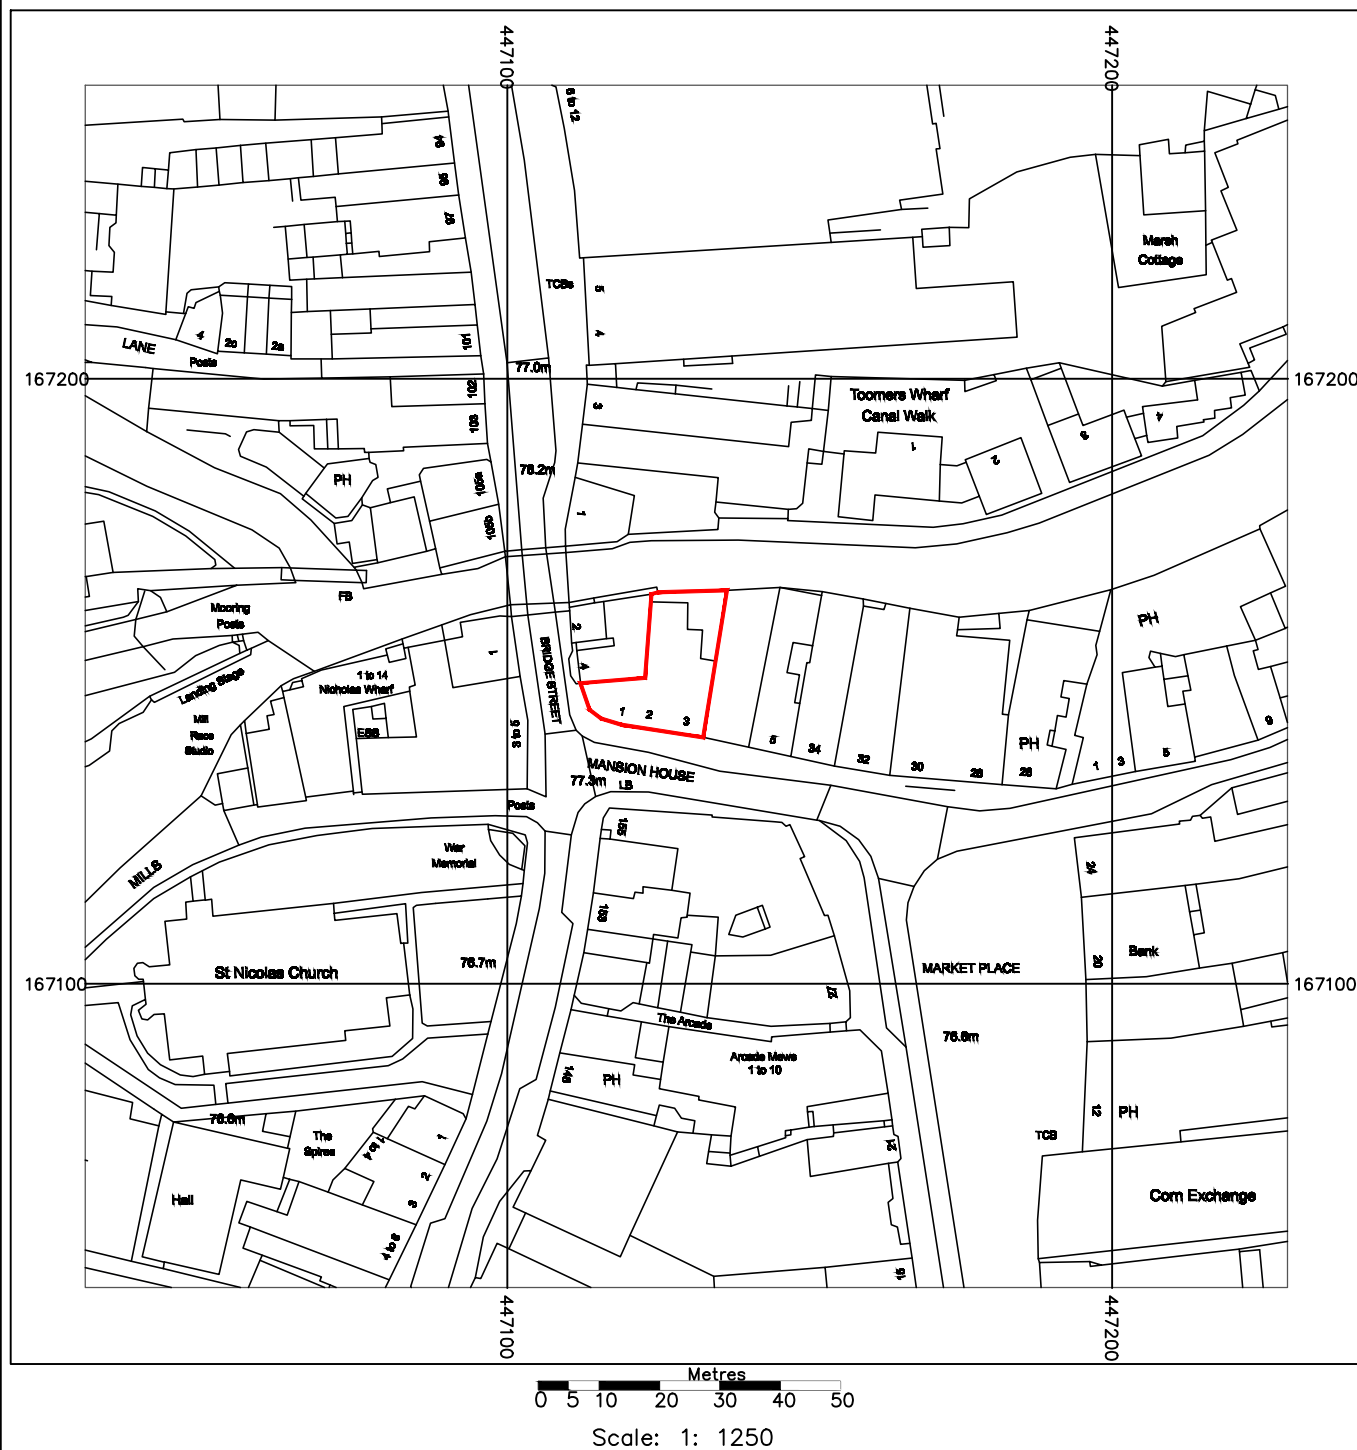


Image of proposed seating area

This drawing should be read in conjunction with all drawings and schedules prepared as part of the design package. Ensure site dimensions are checked prior to manufacture and installation. Ensure all joinery is restrained to structural envelope as necessary. All finishes to be applied as manufacturers instructions.



D	Table and chairs added.	BW	17.07.24
C	External barriers added	BW	16.07.24
B	External seating on Bridge Street elevation omitted.	BW	03.07.24
A	Awning sizes amended.	BW	17.05.24
Rev	Revision Details	Initials	Date

E.design@newmangaugae.com T. 0121 212 9800
 47A George St. Birmingham B3 1QA
 newmangaugae.com

Client

GAIL's

Project

**GAILS BAKERY
NEWBURY**

Drawing Title

**PROPOSED PAVEMENT
PLAN**

Project Type

PLANNING

Date	Scale	Drawn By
APR'24	1:1250@A3	BW
Project No.	Drawing No.	Revision
3129	005	D

This drawing is the property of NEWMAN GAUGE DESIGN ASSOCIATES. Copyright is reserved by them and the drawing is issued on the condition that it is not copied either wholly or in part without the prior consent in writing of Newman Gauge Design Associates. All dimensions are to be checked on site prior to the commencement of any work or shop drawings. This drawing is to be read in conjunction with other drawings and specifications where existing.