


FRONT ELEVATION



SIDE ELEVATION




REAR ELEVATION

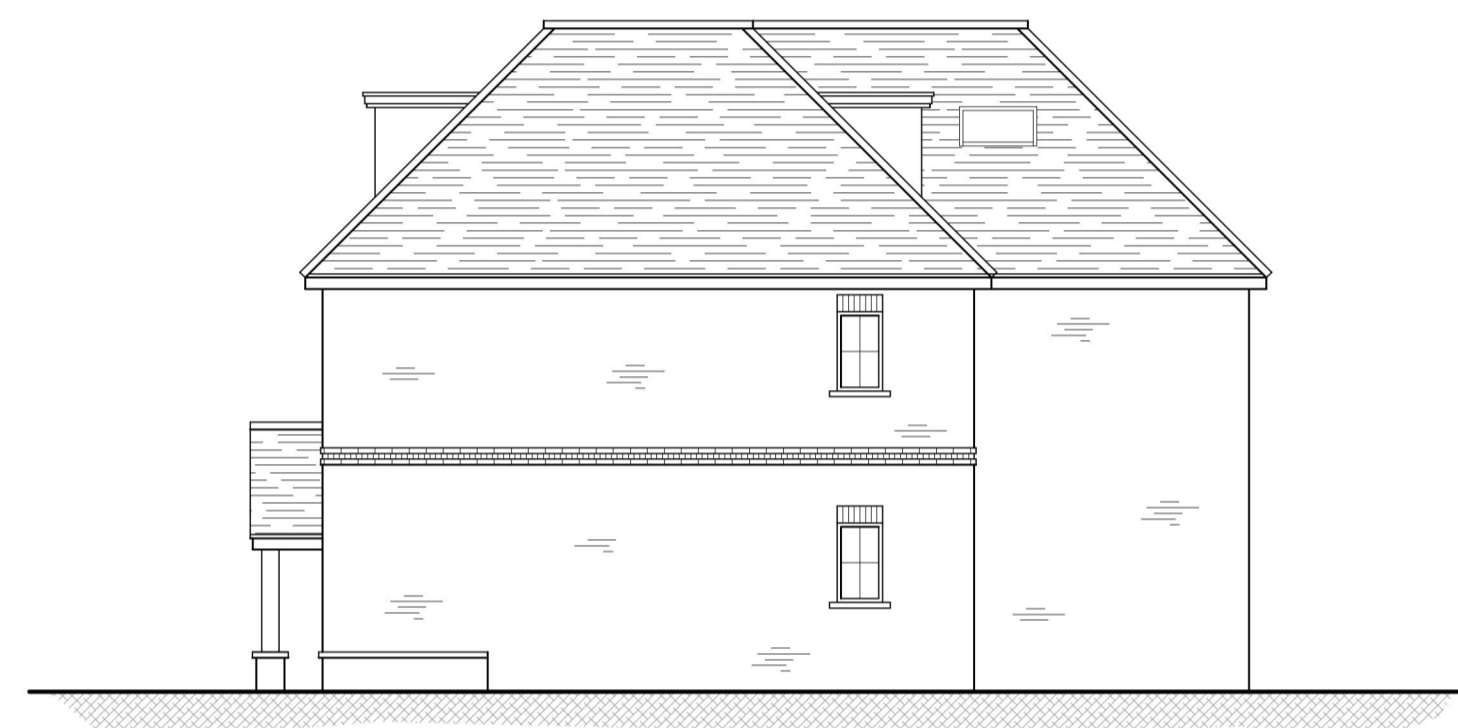


SIDE ELEVATION



GROUND FLOOR PLAN

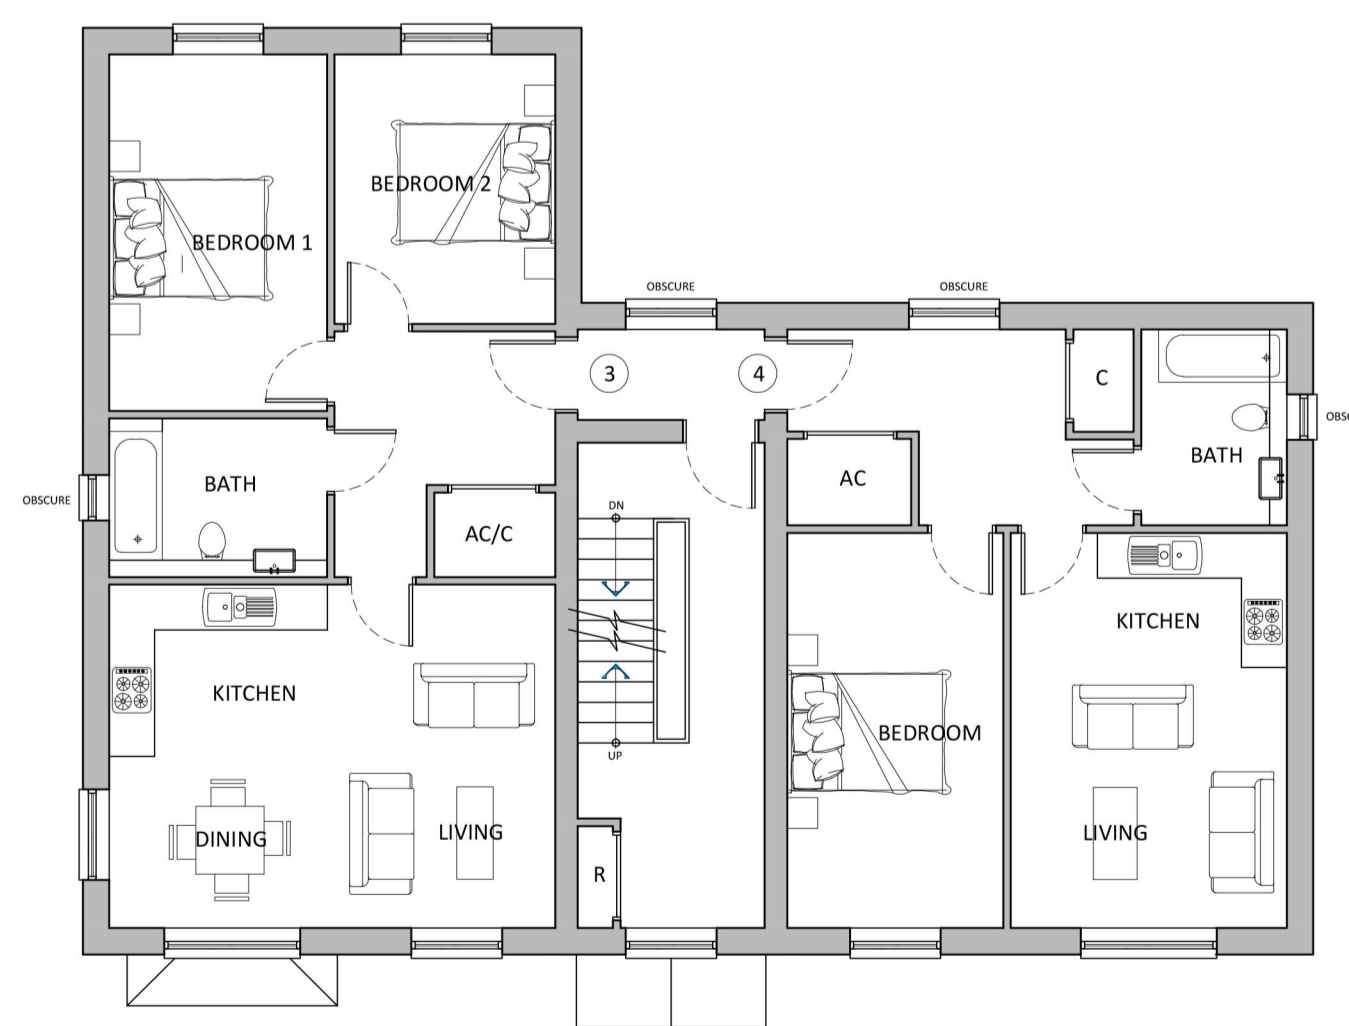

FIRST FLOOR PLAN

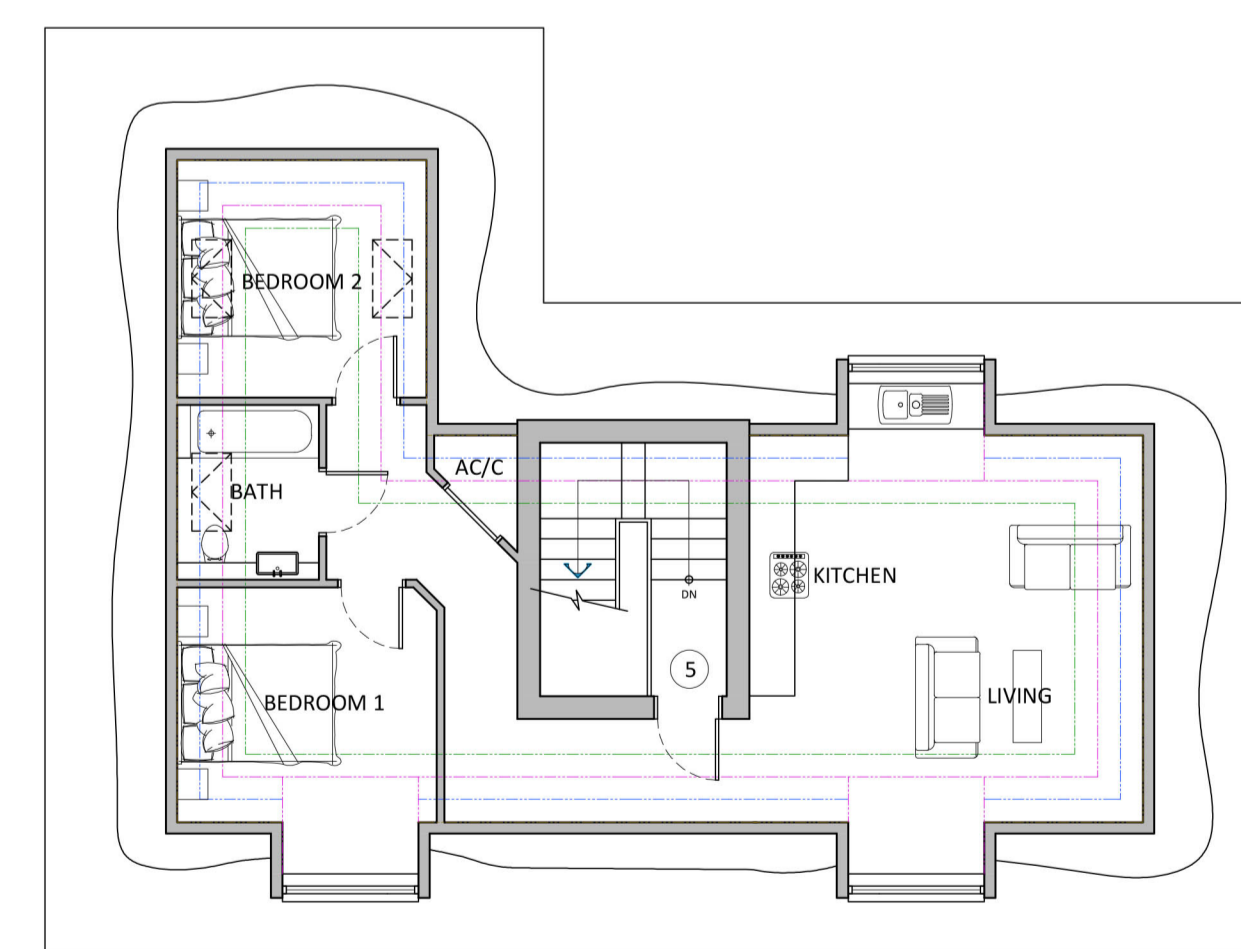

SECOND FLOOR PLAN

1500mm High Siding Line
 1800mm High Siding Line
 2100mm High Siding Line
 2400mm High Siding Line

REV.	DATE	REVISIONS	REV.	DATE	REVISIONS

CLIENT:	TA FISHER & SONS LTD	PROJECT:	LAND REAR OF THE HOLLIES, READING ROAD, BURGHFIELD COMMON
SCALE:	1:100 (A1 ORIGINAL)	DRAWING:	PROPOSED PLOTS 1 - 5
DRAWN:	JOB NO:	DRAWING NO:	REVISION:
DATE:	OCT 21	2021 / P0162	03



© COPYRIGHT EXISTS ON THE DESIGNS AND INFORMATION SHOWN ON THIS DRAWING.
 This drawing may be scaled or cross referenced to the scale bar for planning application purposes only. Do not scale for any other purposes. Use figured dimensions only. Subject to site survey and all necessary consents.
 All dimensions to be checked by user and any discrepancies, errors or omissions to be reported to Twenty20 Architecture Ltd before work commences. This drawing is to be read in conjunction with all other relevant materials.

© 144 (E) 1344 513214
 admin@twenty20architecture.co.uk
 www.twenty20architecture.co.uk
 Old Boundary House, London Road, Sunningdale, Berkshire, SL5 0DJ