


PLOT 17
FRONT ELEVATION


PLOT 18

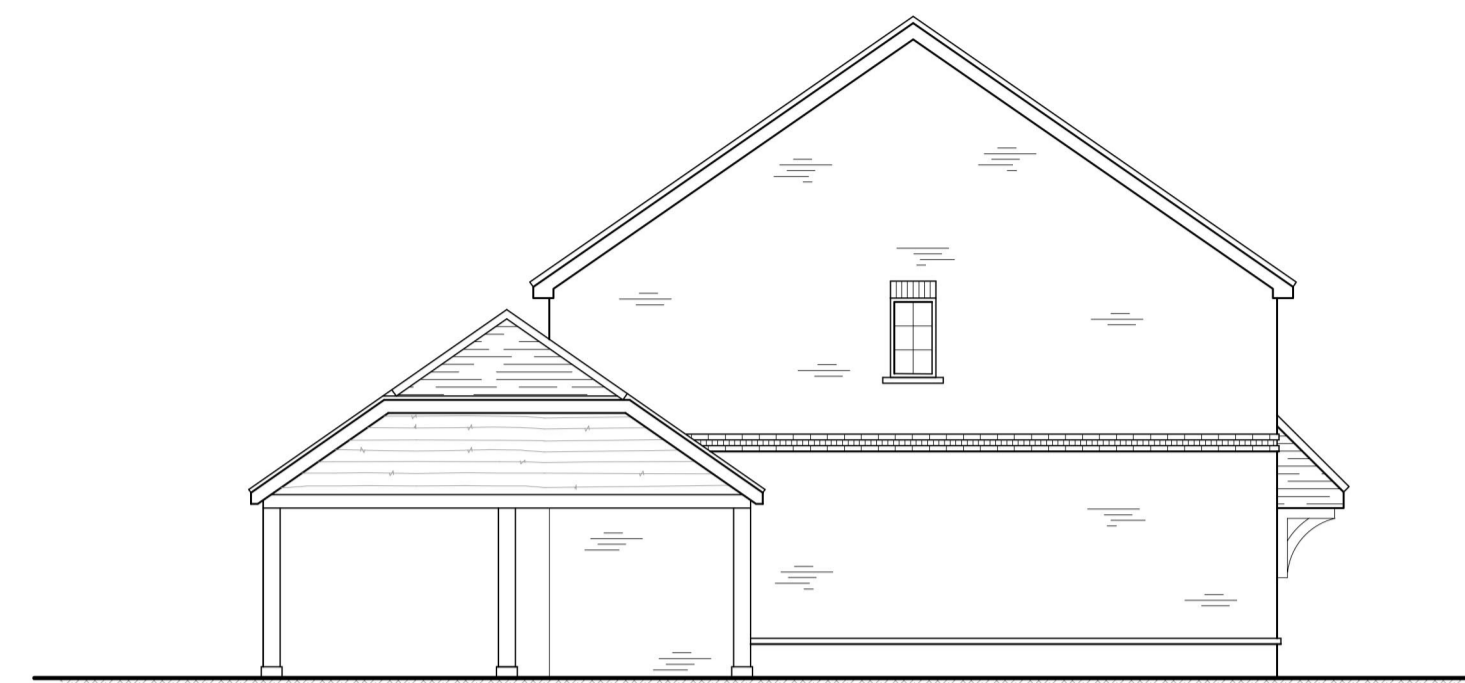


SIDE ELEVATION



REAR ELEVATION

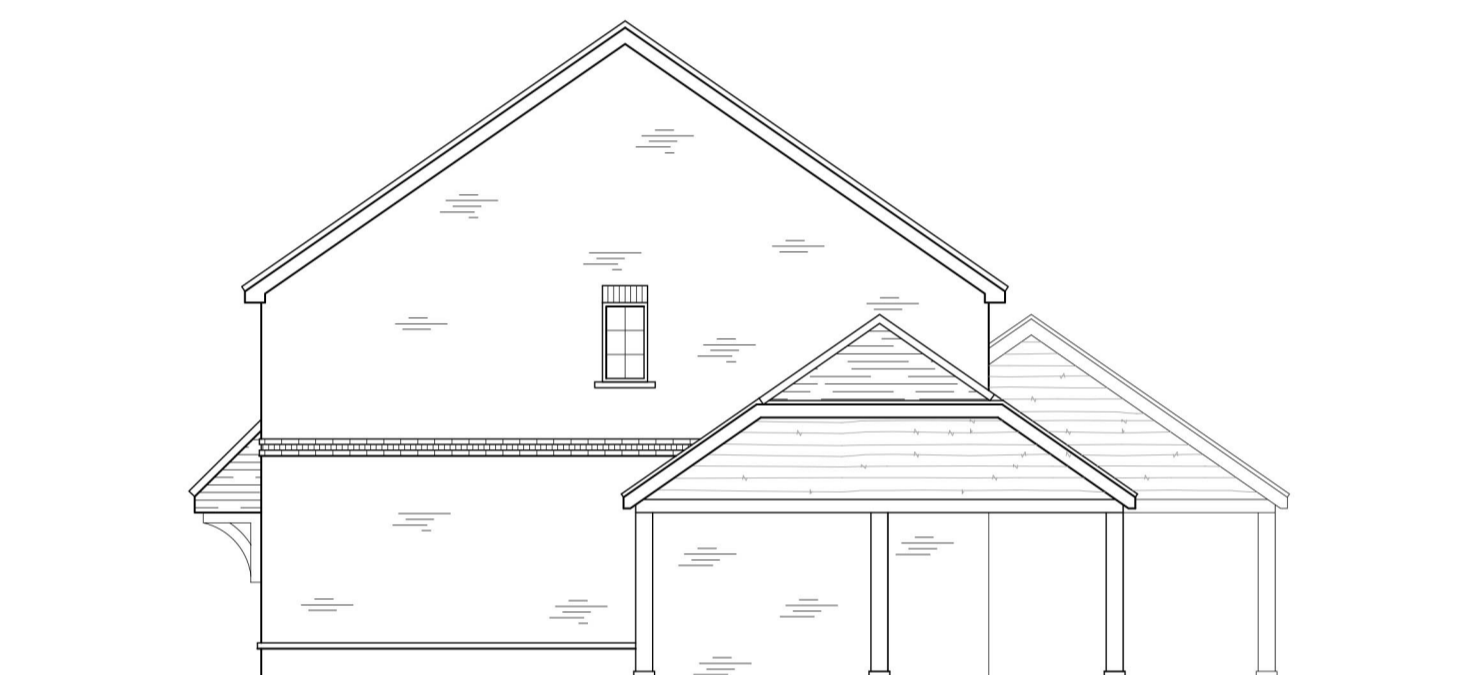


SIDE ELEVATION

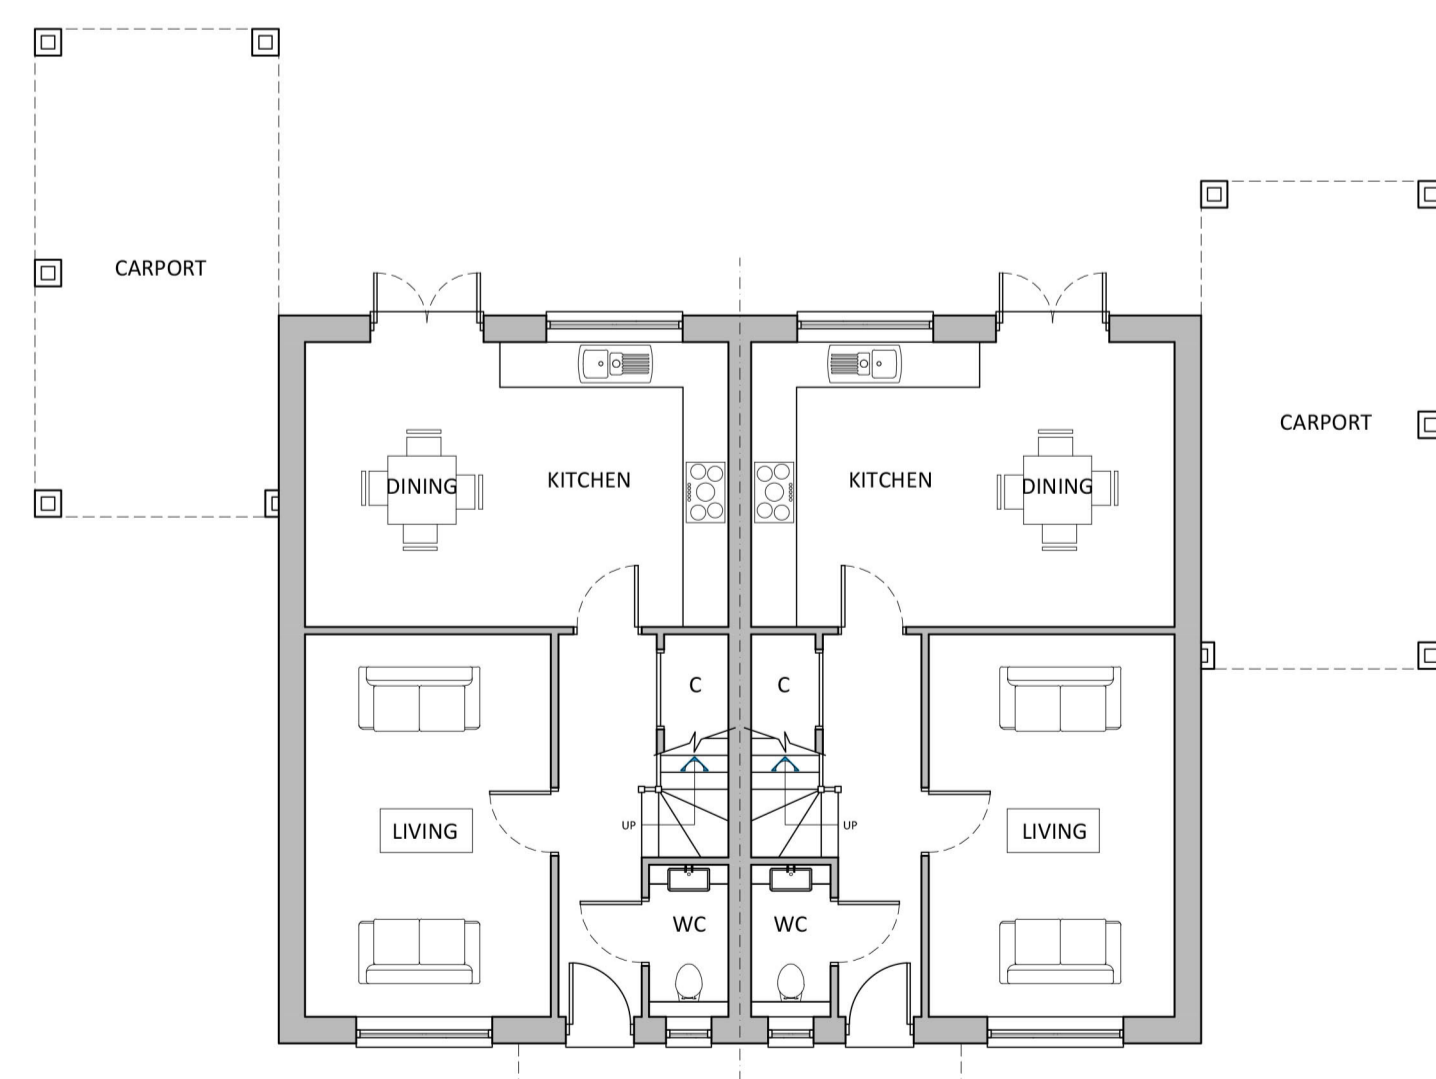

PLOT 17
GROUND FLOOR PLAN

PLOT 18

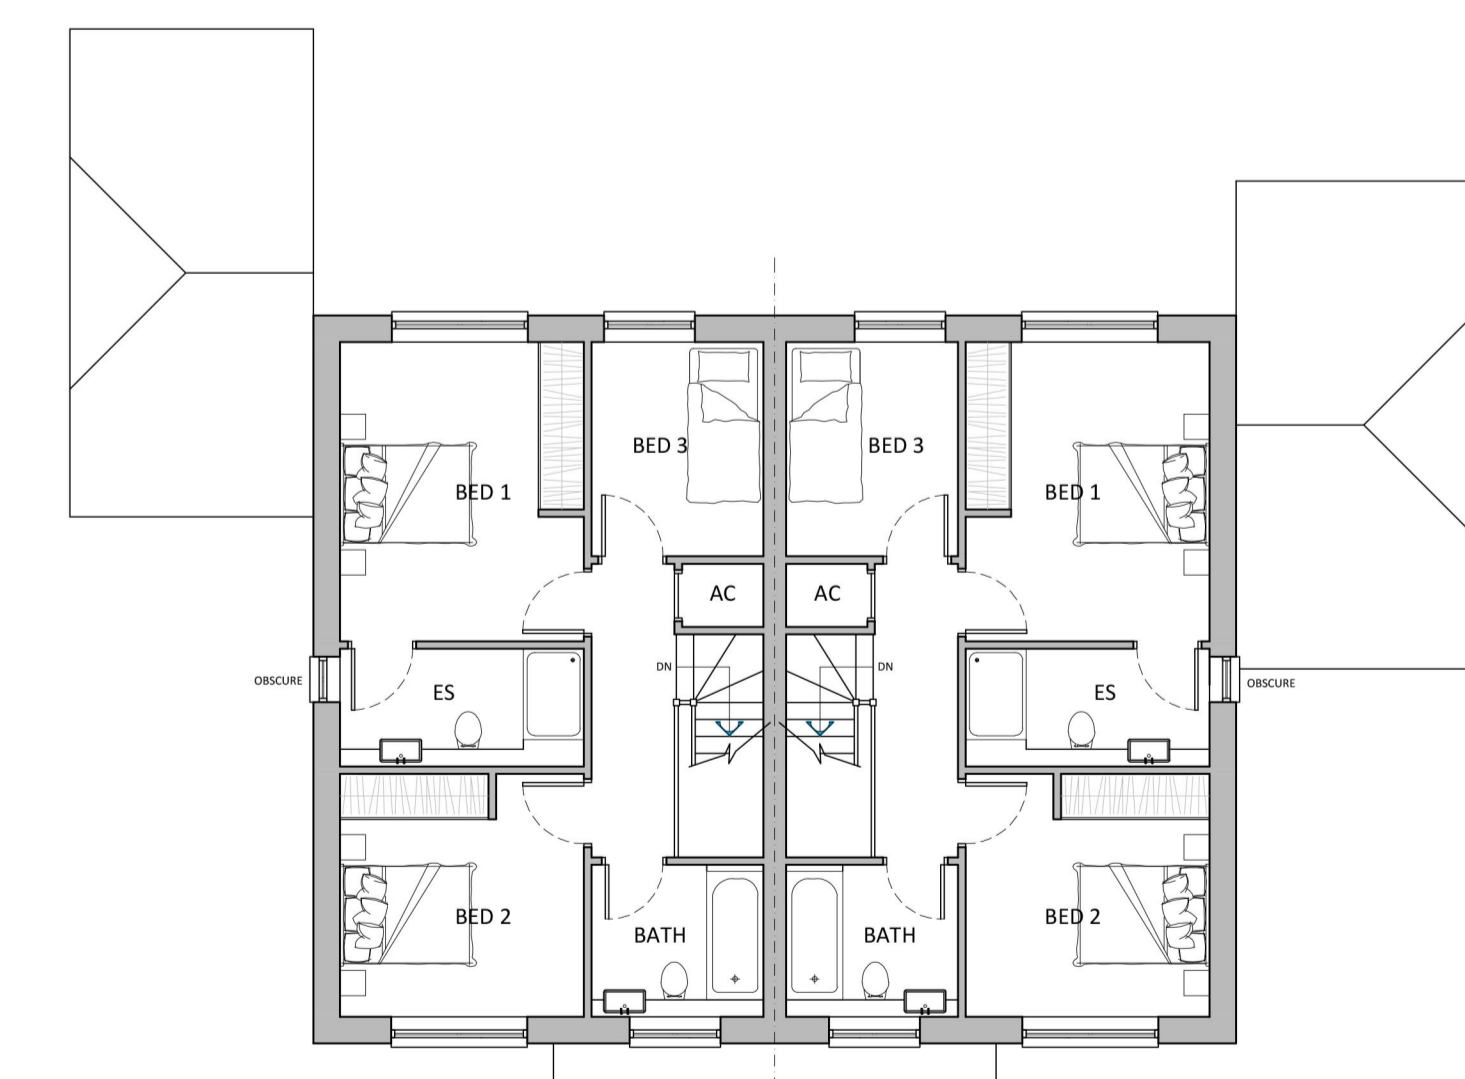

REV.	DATE	REVISIONS	REV.	DATE	REVISIONS	CLIENT:	PROJECT:
						TA FISHER & SONS LTD	LAND REAR OF THE HOLLIES, READING ROAD, BURGHFIELD COMMON
						SCALE: 1:100 (A1 ORIGINAL)	DRAWING: PROPOSED PLOTS 17 & 18
						DRAWN: DATE: OCT '21	JOB NO: 2021 / P0162
							DRAWING NO: 10
							REVISION: -

TWENTY-20
Architecture
Technical
Vision

© 144 (0) 1344 633514
 25 admin@twenty20architecture.co.uk
 www.twenty20architecture.co.uk
 Old Boundary House, London Road, Sunningdale, Berkshire, SL5 0DJ

© COPYRIGHT EXISTS ON THE DESIGNS AND INFORMATION SHOWN ON THIS DRAWING.
 This drawing may be scaled or cross referenced to the scale bar for planning application purposes only. Do not scale for any other purpose. Use figured dimensions only. Subject to site survey and all necessary consents.
 All dimensions to be checked by user and any discrepancies, errors or omissions to be reported to Twenty20 Architecture Ltd before work commences. This drawing is to be read in conjunction with all other relevant materials.