



FRONT ELEVATION

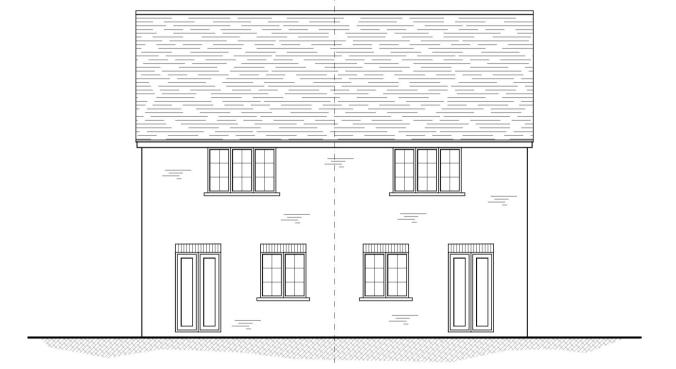



REAR ELEVATION

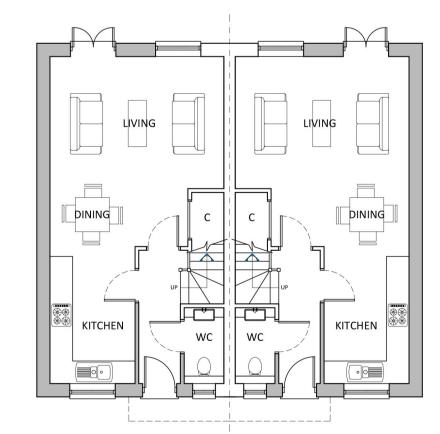


PLOT 25 PLOT 24

GROUND FLOOR PLAN

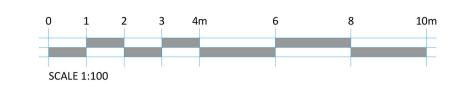


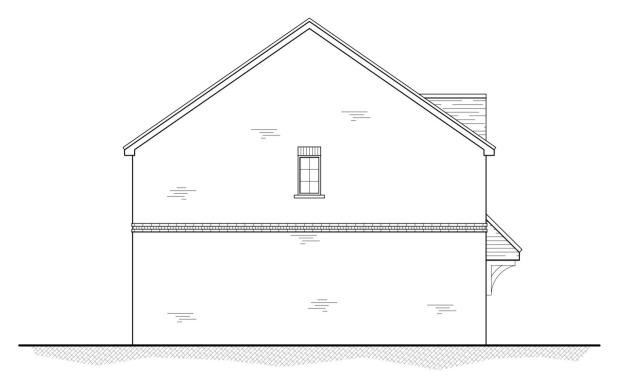

SIDE ELEVATION

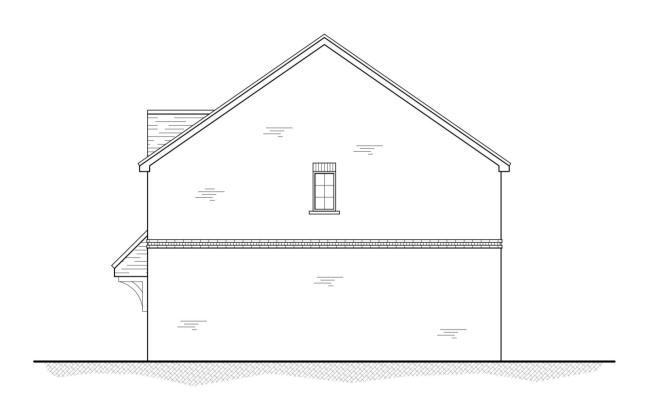

SIDE ELEVATION

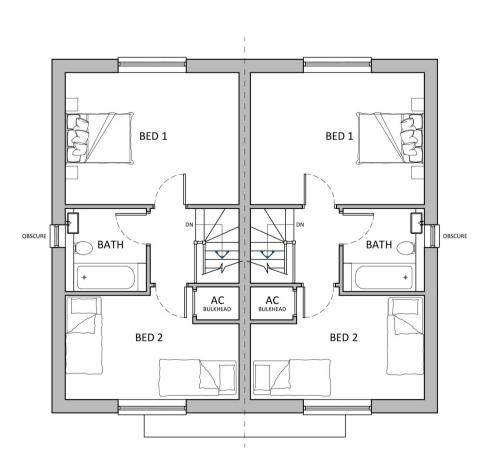

FIRST FLOOR PLAN

REV. DATE	REVISIONS:	EV. DATE	REVISIONS:	CLIENT: TA FISHER & SONS LTD SCALE: 1:100 (A1 ORIGINAL)		PROJECT: LAND REAR OF THE HOLLIES, READING ROAD, BURGHFIELD COMMON		OS-1-NEW.	
						DRAWING: PROPOSED PLOTS 24 & 25		: Architecture : Technical	
				DRAWN:		JOB NO:	DRAWING NO:	REVISION:	: Vision
© COPYRIGHT EXISTS ON THE DESIGNS AND INFORMATION SHOWN ON THIS DRAWING This drawing may be scaled or cross referenced to the scale bar for planning application purposes only. Do not scale for any other purpose, use figured dimensions only. Subject to site survey and all necessary consents. All dimensions to be checked by user and any discrepancies, errors or omissions to be reported to Twenty20 Architecture Ltd before work commences. This drawing is to be read in conjunction with all other relevant materials.				DATE:	OCT' 21	2021 / P0162	14	-	+44 (0) 1344 513514 admin@2020architecture.co.uk www.2020architecture.co.uk vww.2020architecture.co.uk cold Boundary House, London Road, Sunningdale, Berkshire, SL5 0DJ