




PLOT 32
FRONT ELEVATION




SIDE ELEVATION

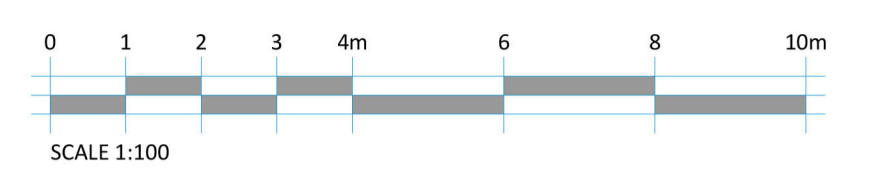


REAR ELEVATION



SIDE ELEVATION

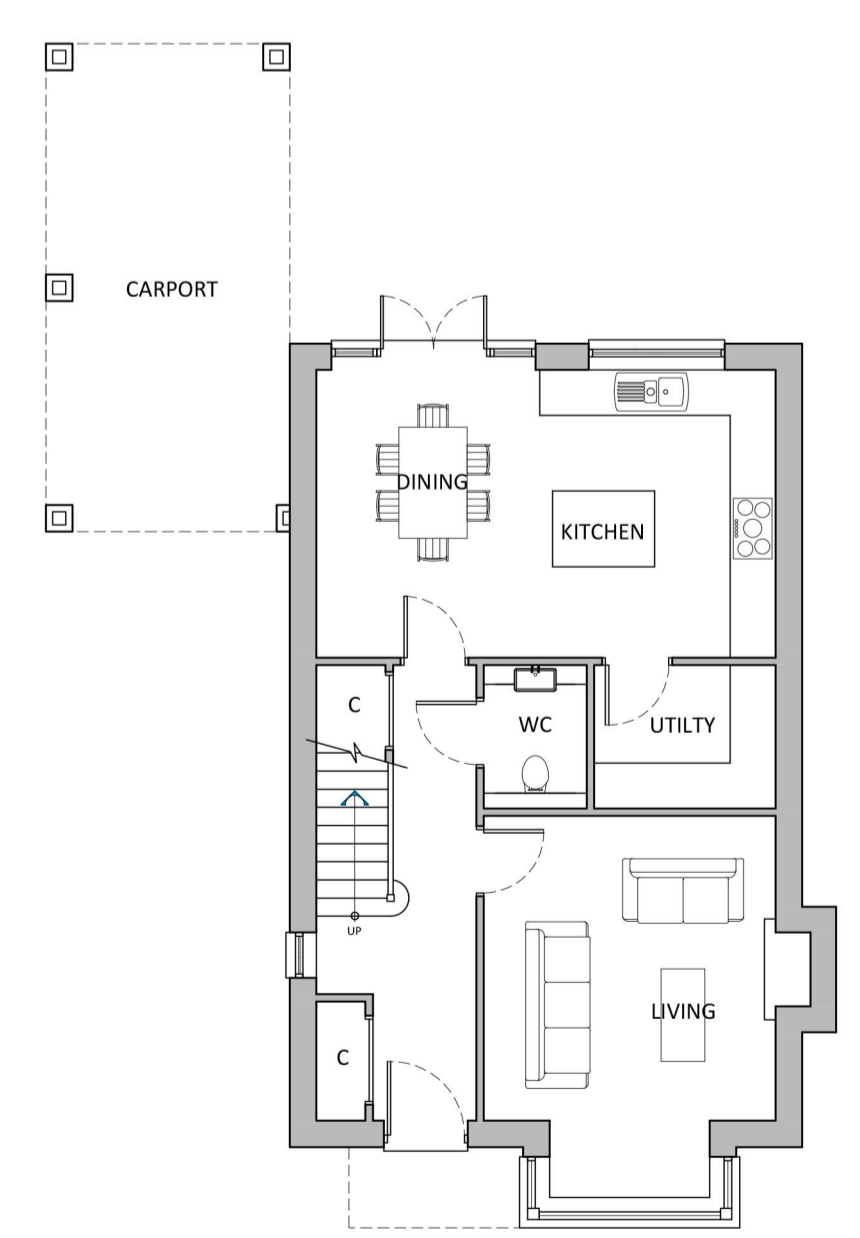

PLOT 32
GROUND FLOOR PLAN

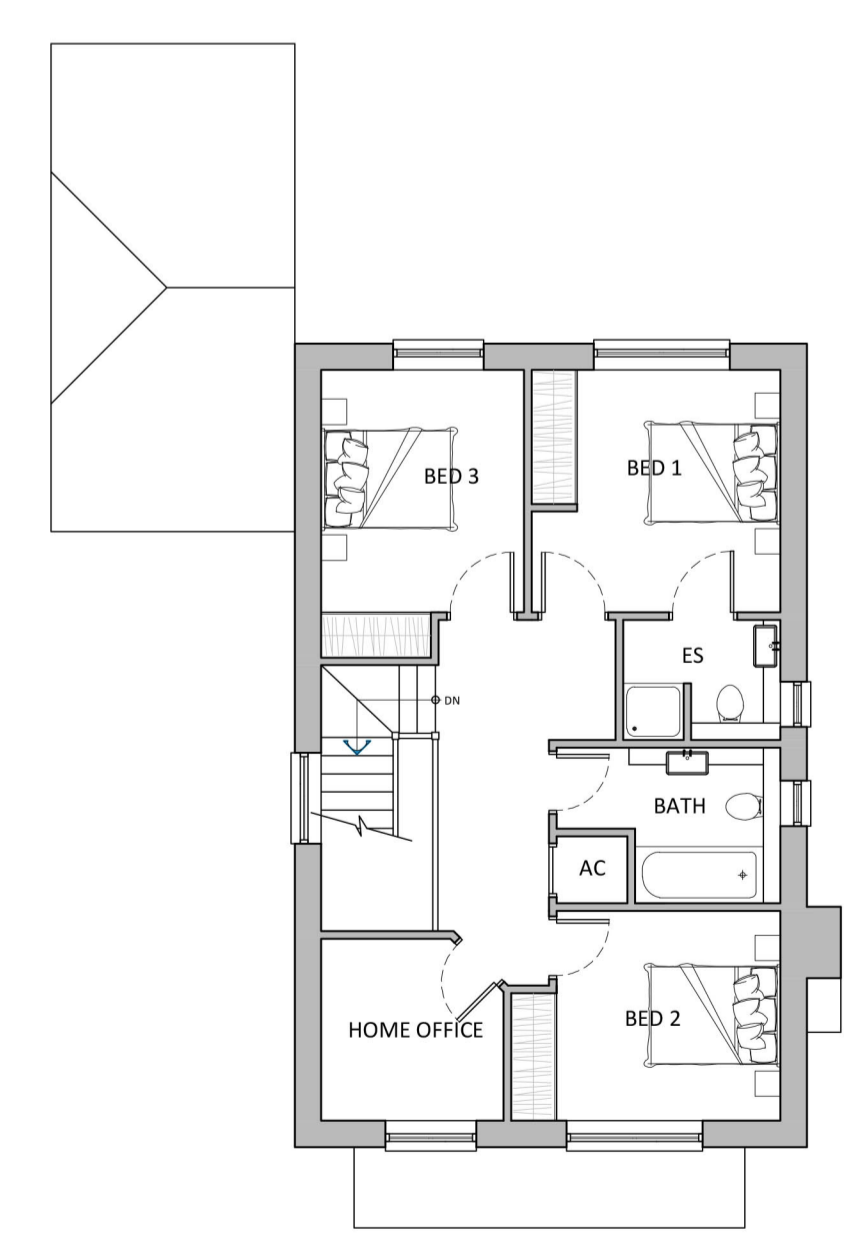

FIRST FLOOR PLAN

REV.	DATE	REVISIONS	REV.	DATE	REVISIONS	CLIENT:	PROJECT:
						TA FISHER & SONS LTD	LAND REAR OF THE HOLLIES, READING ROAD, BURGHFIELD COMMON
						SCALE: 1:100 (A1 ORIGINAL)	DRAWING: PROPOSED PLOT 32
						DRAWN:	JOB NO: 2021 / P0162
						DATE: OCT 21	DRAWING NO: 20
							REVISION: -

TWENTY-20
Architecture
Technical
Vision

© 444 (0) 1444 633614
admin@20architecture.co.uk
www.20architecture.co.uk
Old Boundary House, London Road, Sunningdale, Berkshire, SL5 0DU

© COPYRIGHT EXISTS ON THE DESIGNS AND INFORMATION SHOWN ON THIS DRAWING
This drawing may be scaled or cross referenced to the scale bar for planning application purposes only. Do not scale for any other purpose. Use figured dimensions only. Subject to site survey and all necessary consents.
All dimensions to be checked by user and any discrepancies, errors or omissions to be reported to Twenty20 Architecture Ltd before work commences. This drawing is to be read in conjunction with all other relevant materials.