




**Appendix 5: Park House School Playing Field Scheme**

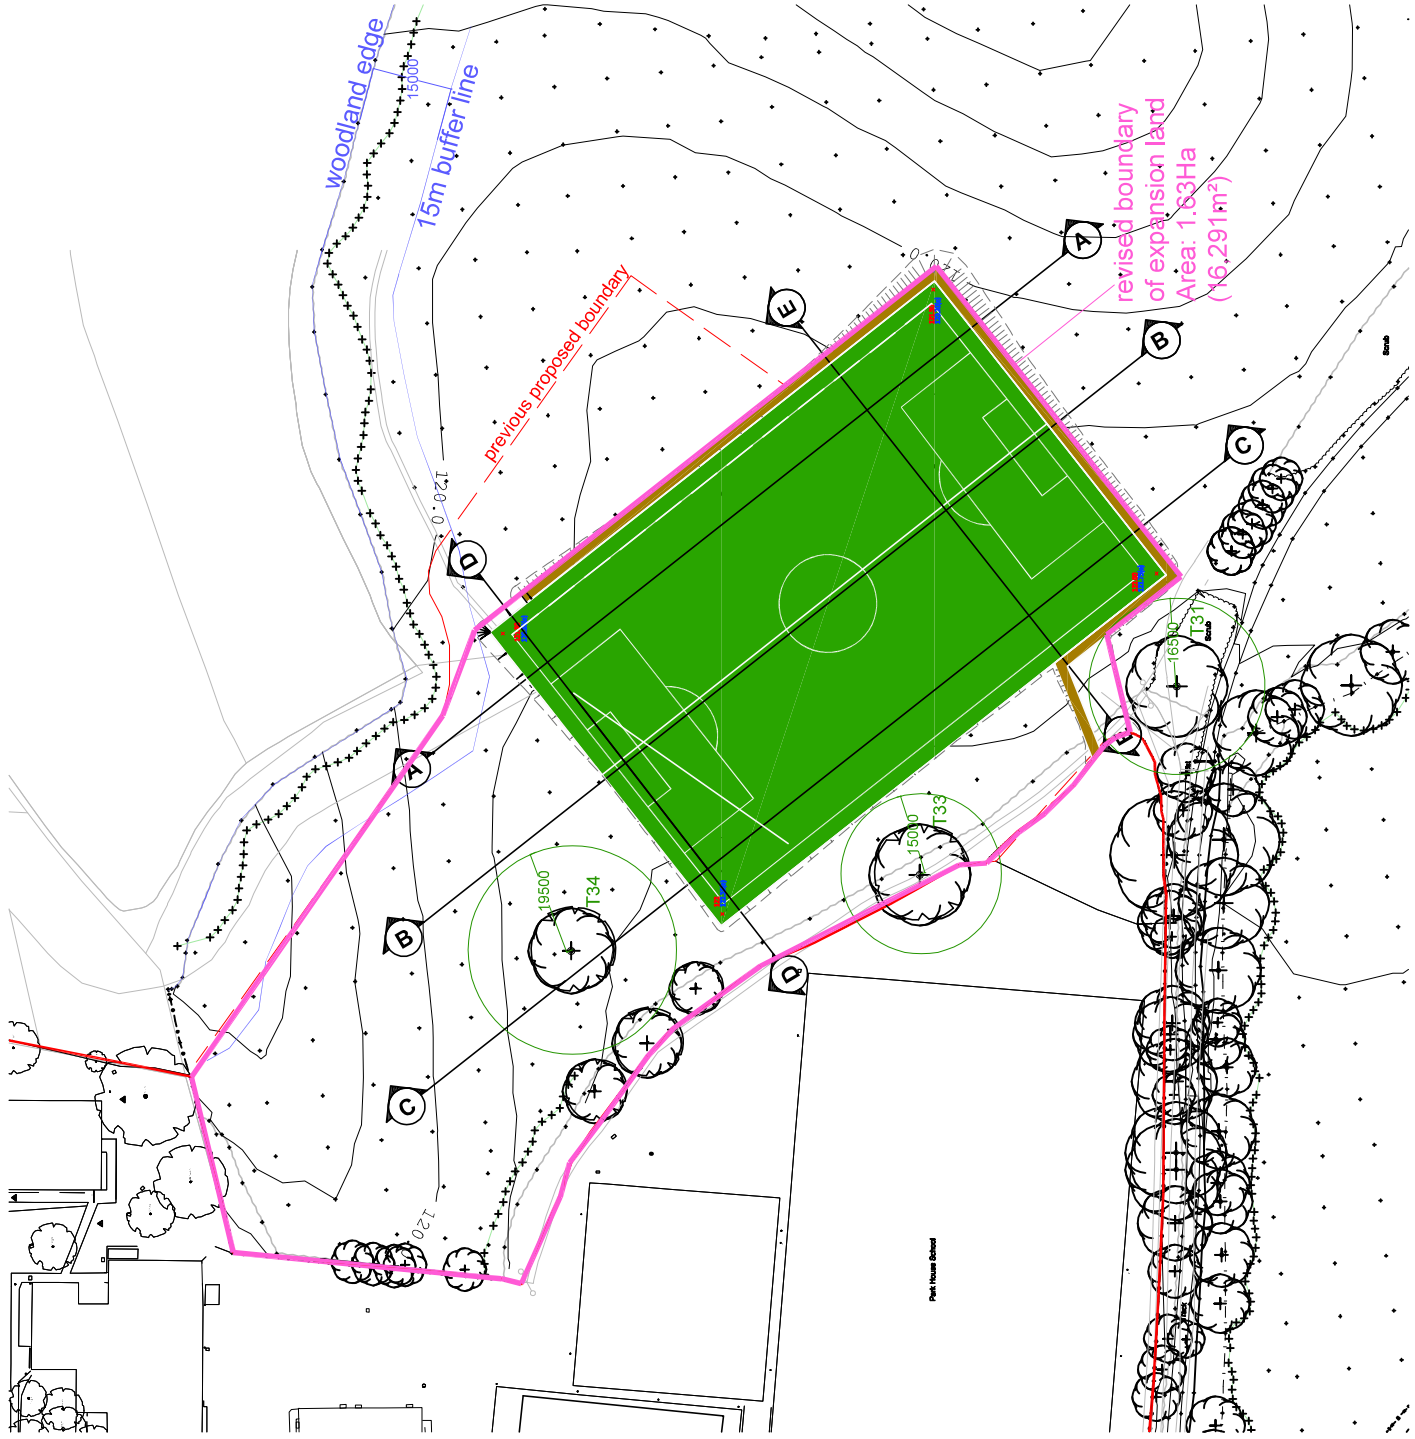

this drawing and the building works depicted are the copyright of IDP and may not be reproduced without the written permission of IDP. All dimensions to be checked on site and architect notified of any discrepancies prior to commencement. Do not scale.

notes:

rev:    date:    comment(s):    name:    check:

**IDP**  
 ARCHITECTS,  
 URBAN DESIGNERS,  
 PLANNERS,  
 PROJECT MANAGERS,  
 LANDSCAPE ARCHITECTS.  
 WE ARE IDP.

status: **PRELIMINARY**    RIBA Stage: **2**

client: Bloor Homes

job: Park House School

title: Alternative Pitch Location Sketch

drawn: NA    date: Nov 2020

checked: JHJ    scale @ a3: 1:1000

job no: **C3289**    dwg no: **001-01122020B**

IDP GROUP, 27 SPON STREET, COVENTRY, CV1 3BA  
 T: +44 (0)24 7652 7600    E: info@idpgroup.com  
[www.iewaredp.com](http://www.iewaredp.com)