

Project Notification

Environment - Projects (Highways)



This notification details information about the overall scheme and further notification updates will provide specific information about works to be undertaken whilst the scheme is underway (if necessary).

Current Notification (green)
& Historic (grey)

Initial
11/07/2024

Project Title	Royal Avenue, Calcot - New Zebra Crossing		
Project Start	05/08/2024	Project End	09/08/2024

Scheme information and description of the works

I am writing to inform you that West Berkshire Council's (WBC) term maintenance contractor Volker Highways will be starting works to construct a new zebra crossing within Royal Avenue (Calcot) on 5th August 2024 with works scheduled to last for one week. As well as the zebra crossing works the contractor will also be resurfacing the carriageway within the vicinity of the new crossing.

To undertake these works safely, a full road closure on Royal Avenue between Highview and Garston Crescent (west access) will be required 24 hours day whilst the works are undertaken. There will also be footway closures required with a short diversion in place. These works and dates could be subject to change in the event of inclement weather and/or anything unforeseen arising.

Unfortunately, as with most highway related activities such as this, a certain level of disruption and noise is sadly inevitable. Please accept our apologies in advance for any inconvenience that may be caused by these works. Should you have any queries about the scheme please email projects@westberks.gov.uk or contact Customer Services on 01635 551111.

Scheme permitted working hours and days

	08:00 - 17:00	09:30 - 16:00	19:00 - 05:00	24 hr
Monday to Friday	<input type="checkbox"/>	<input type="checkbox"/>	<input type="checkbox"/>	<input checked="" type="checkbox"/>
Saturday	<input type="checkbox"/>	<input type="checkbox"/>	<input type="checkbox"/>	<input type="checkbox"/>
Sunday	<input type="checkbox"/>	<input type="checkbox"/>	<input type="checkbox"/>	<input type="checkbox"/>
Comments	<input type="text"/>			

Scheme will be constructed under the following TM

Road Closure	<input checked="" type="checkbox"/>	Lane Closure	<input type="checkbox"/>	Temporary traffic lights	<input type="checkbox"/>
Other	<input type="text" value="Road closure will be in place 24 hours a day and removed following completion of the works."/>				

WBC contact information

Email	<input type="text" value="projects@westberks.gov.uk"/>	Telephone	<input type="text" value="01635 551111"/>
Contact name	<input type="text" value="David Wildish"/>		

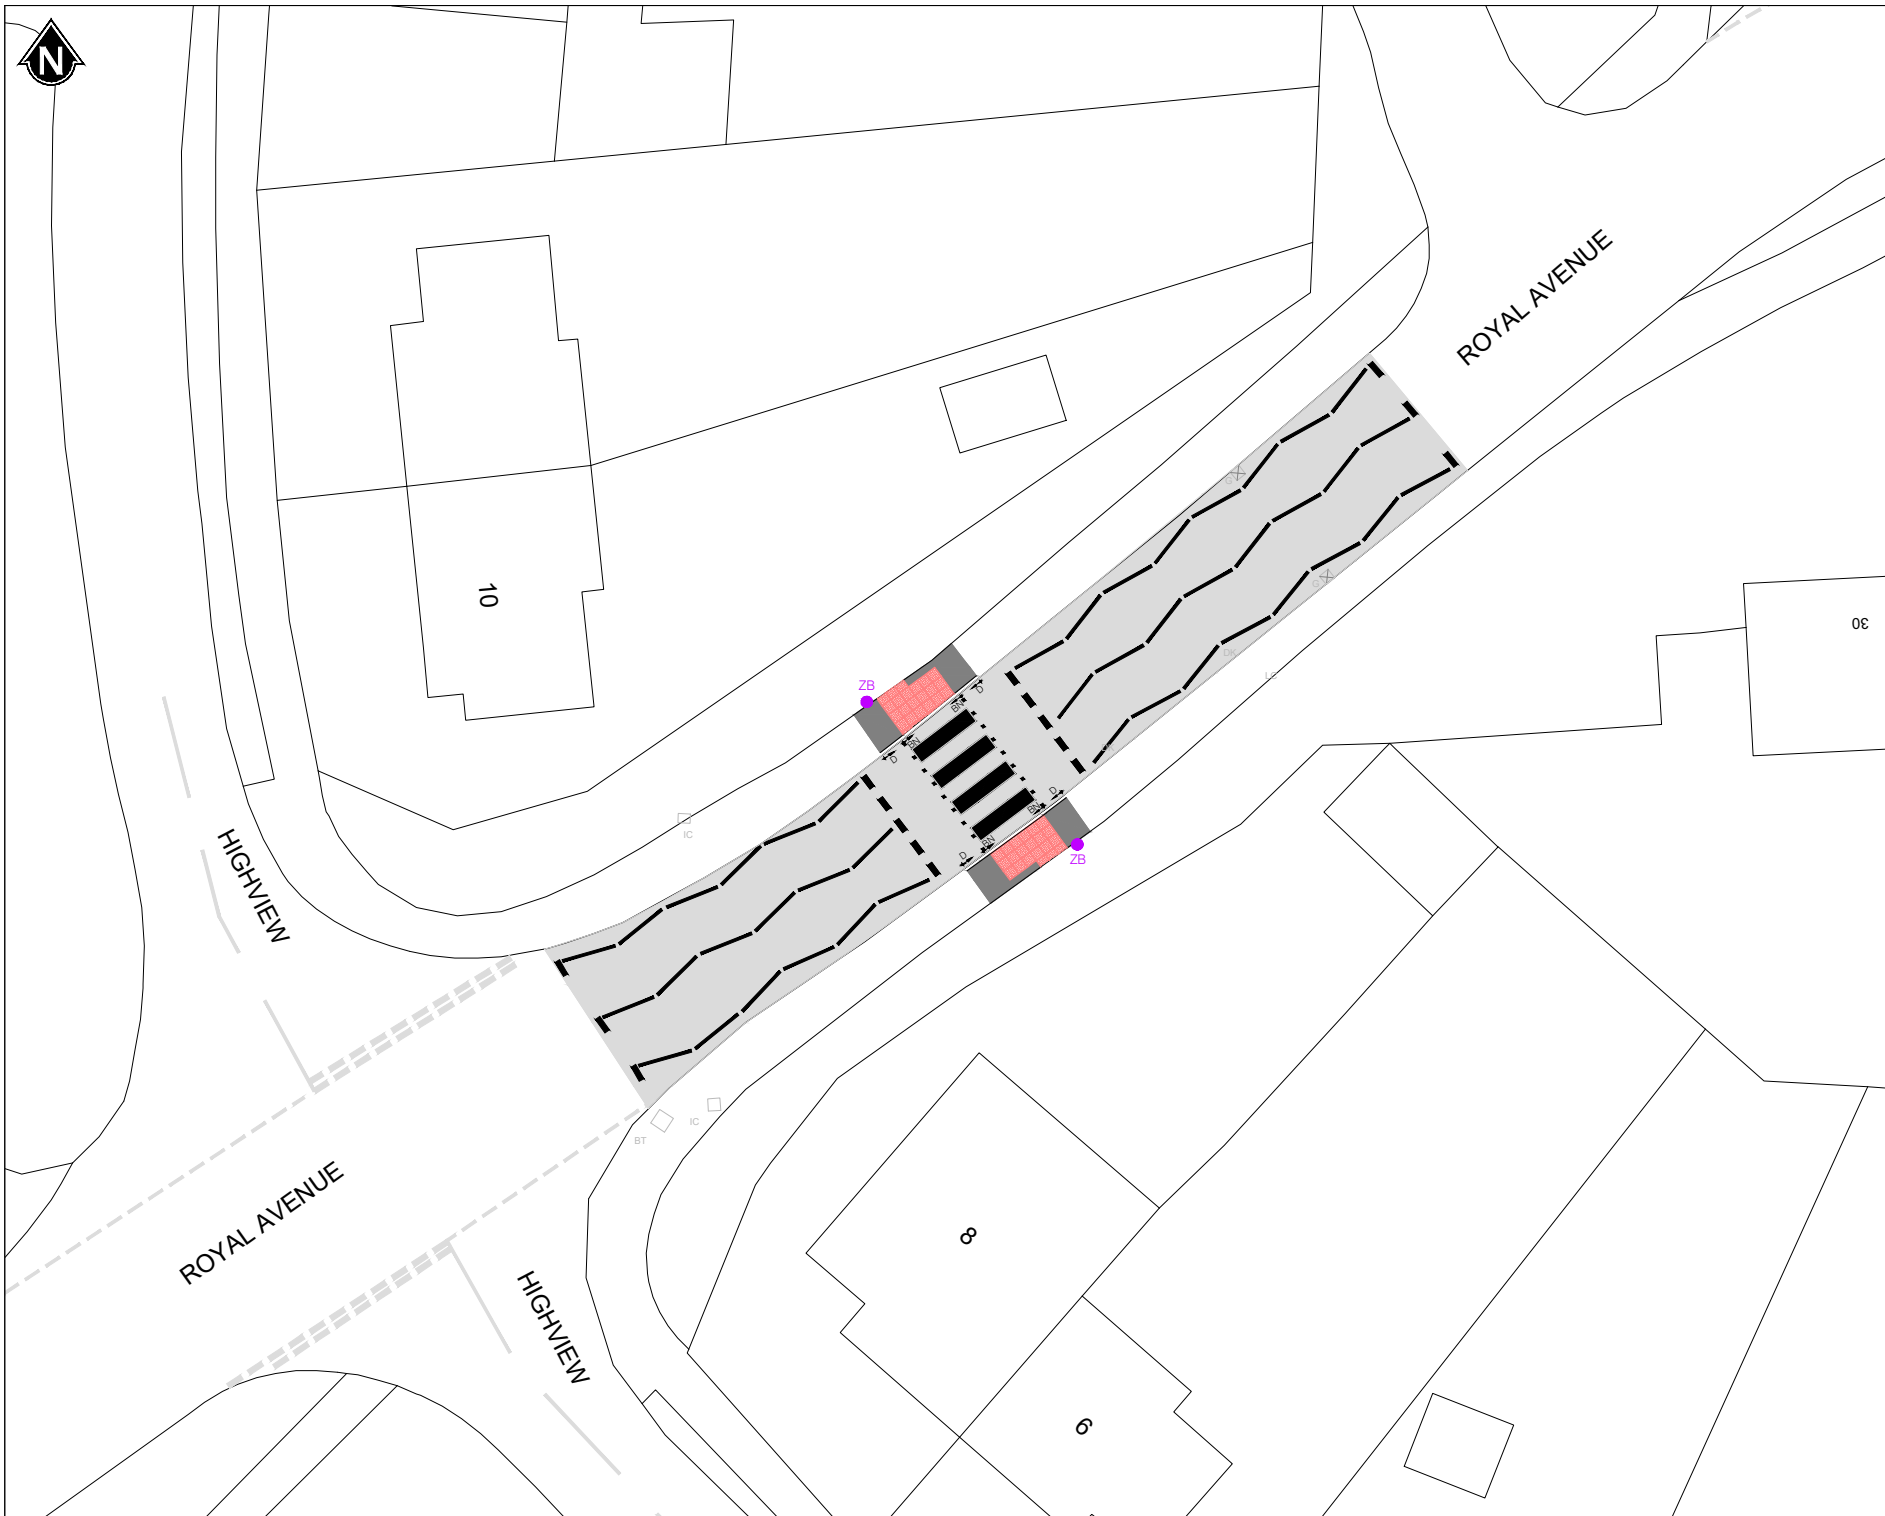
NOTIFICATIONS

Notification to Ward Members, Parish / Town Councils






Ward Members	Tilehurst Birch Copse	Parish / Town Councils (Notify Clerk only with request to advise members)	Tilehurst

Notification to individuals & organisations

Members bulletin board	YES	Portfolio Member - Culture, Leisure, Sport and Countryside (Cllr Nigel Foot)	YES
Leader of the Council (Cllr Jeff Brooks)	YES	Portfolio Member - Highways, Housing and Sustainable Travel (Cllr Stuart Gourley)	YES
EHAdvice	YES	Heart FM	
Andrew Reynolds (Asset Manager)	YES	BBC Radio Berkshire	
M Metcalfe (Senior Transport Services Officer)	YES	The Breeze Newbury	
P Stoddart-Crompton (Communications & Marketing Officer)	YES	AA Roadwatch	YES
Clare Lawrence (Executive Director - Place)	YES	Emergency Services	YES
Customer Services	YES		



Key

-  Footway construction
-  Carriageway resurfacing
-  Tactile paving (red)
-  Kerbs (see type in drawing)
-  Modupost & Midustar beacon

Notes

1. Do not scale from this drawing due to potential OS mapping discrepancies.
2. All dimensions are shown in metres unless shown otherwise.

Rev	Rev date	Description	DR	AU



Employment
Council Offices: Market Street, Newbury RG14 5LD

Project title
**Royal Avenue
Zebra Crossing**

Drawing title
General Arrangement

Date	Drawn by	Check by	Paper size	Scale
May 2024	DW	GD	A2	N.T.S

Drawing number
81681-RAZ-100