
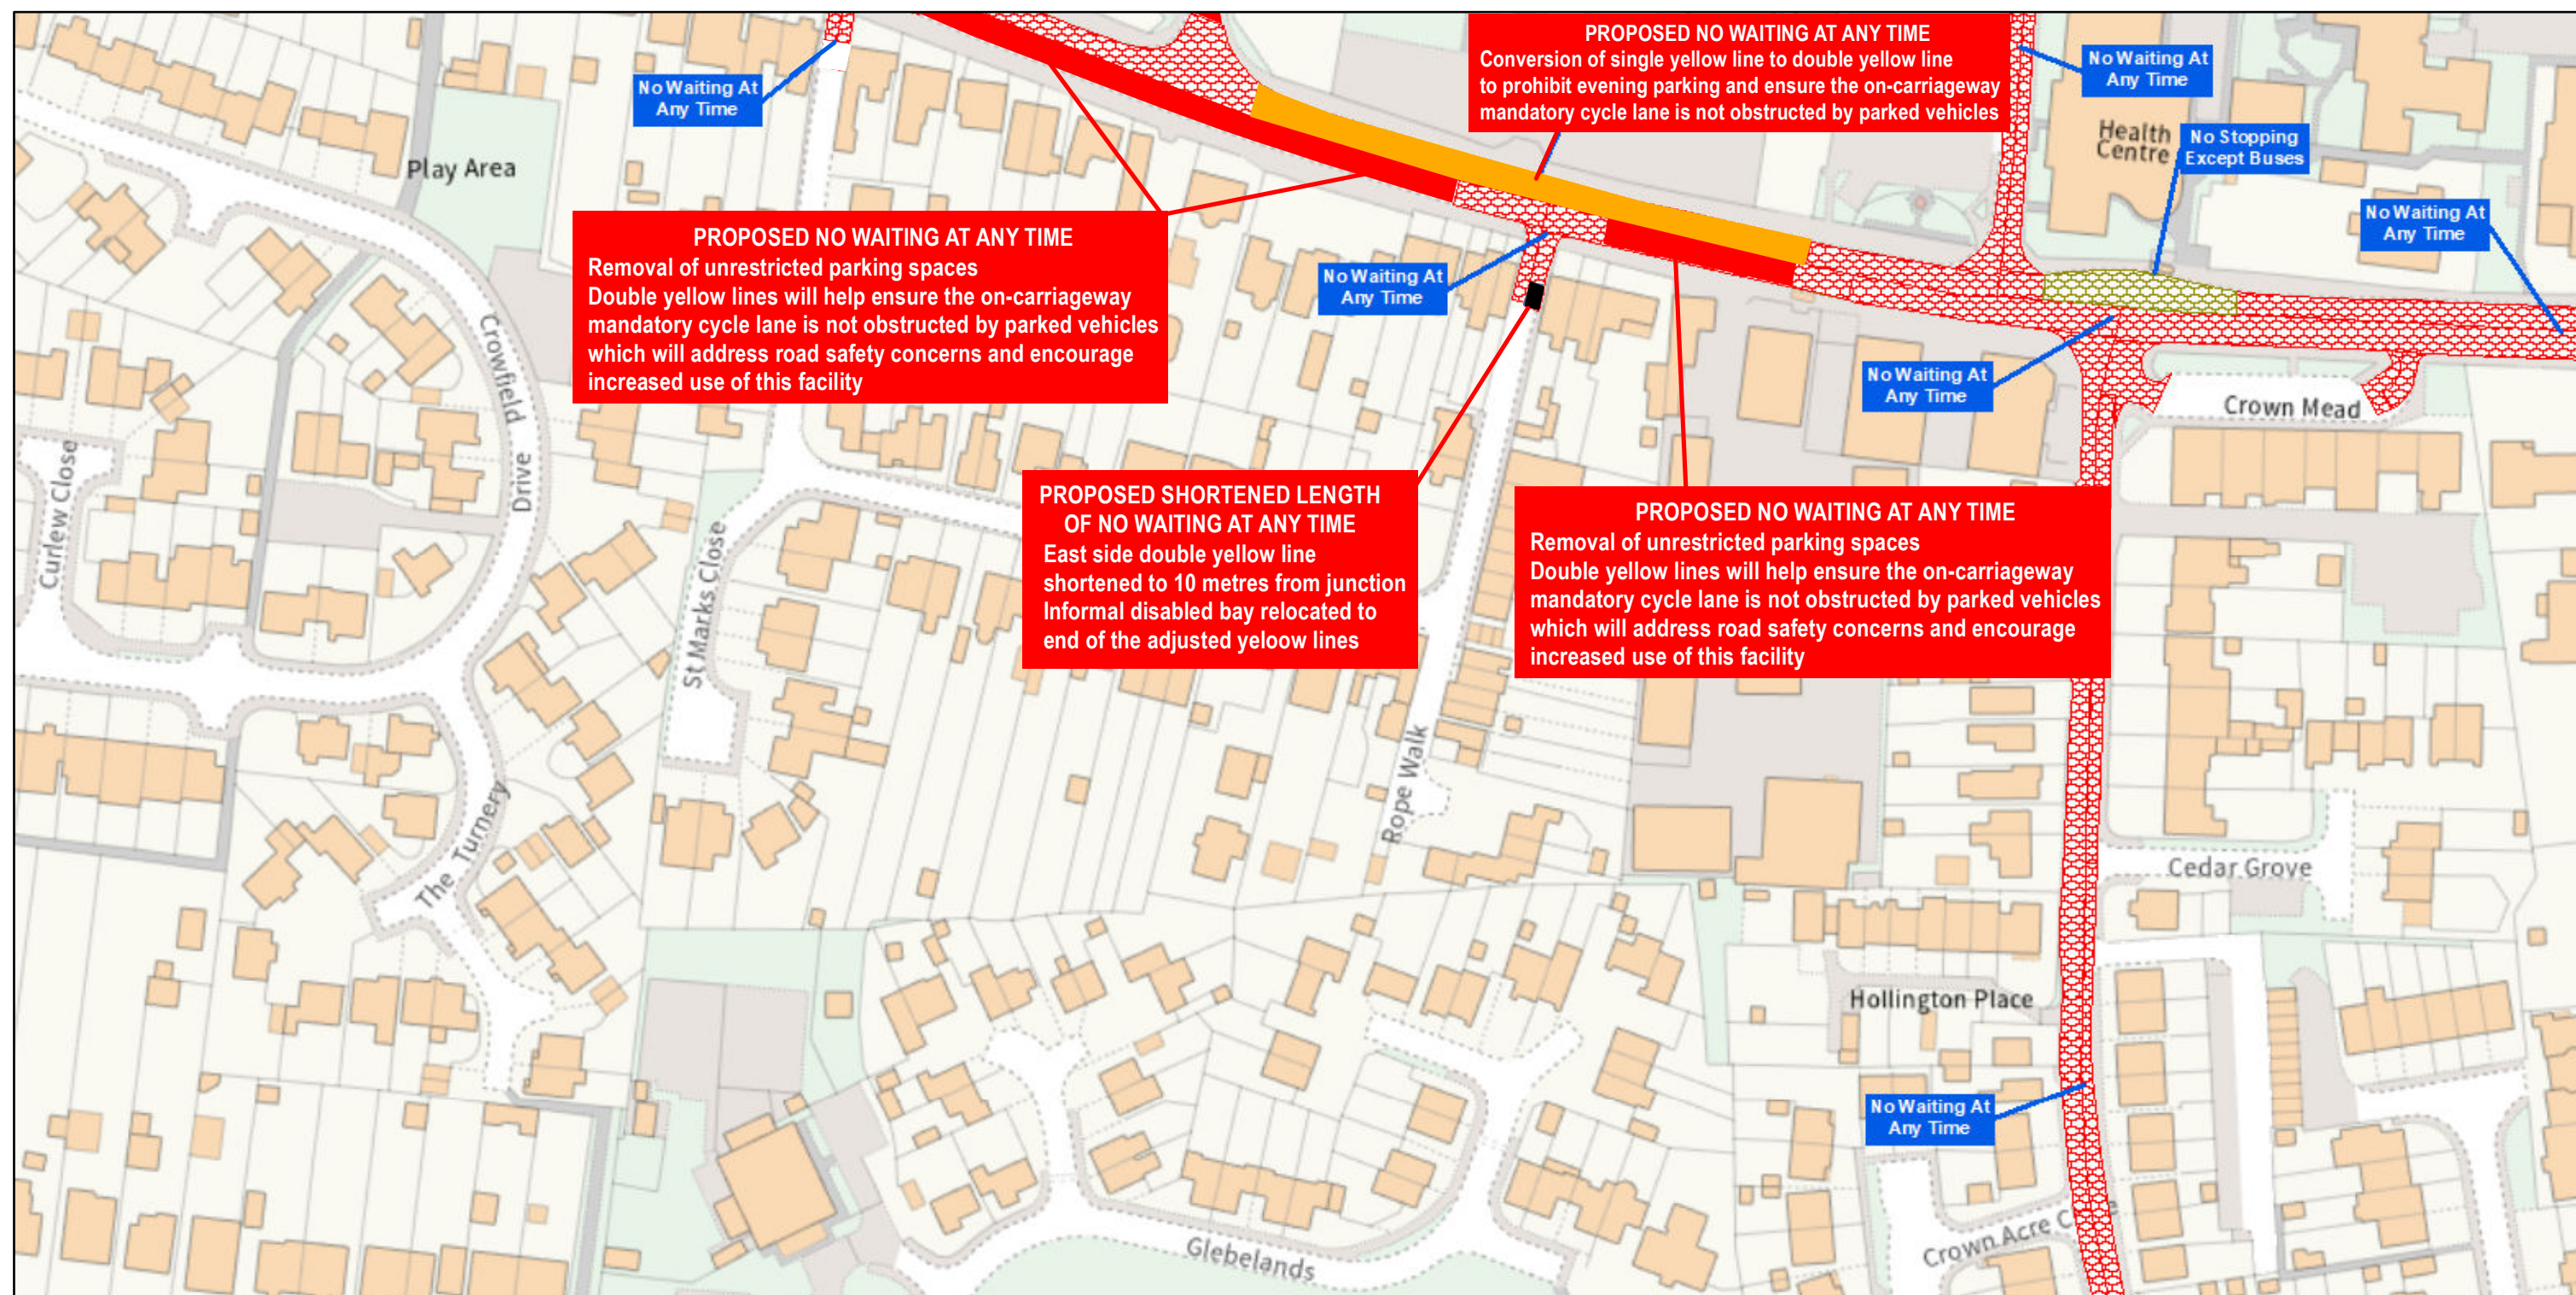


AREA CODE: AU 73

PROPOSED WAITING RESTRICTIONS
PARKING SCHEME AMENDMENT 35

BATH ROAD (A4), THATCHAM

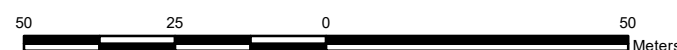

All areas over which the provisions of the orders apply are defined by the shaded areas as shown on the following plans plus a contiguous area not indicated on the plans of verge and/or footway between the carriageway edge and the highway boundary.

This tile may be subject to temporary traffic regulation orders which are not shown



West Berkshire District Council
Council Offices
Market Street
Newbury, RG14 5LD

