

PHOTO 1 - LOOKING EAST DOWN SAGECROFT ROAD




PHOTO 2 - TAKEN LOOKING WEST DOWN SAGECROFT ROAD




PHOTO 3 - LOOKING SOUTH-EAST DOWN SHAKESPEARE ROAD




PHOTO 4 - LOOKING SOUTH DOWN TENNYSON ROAD

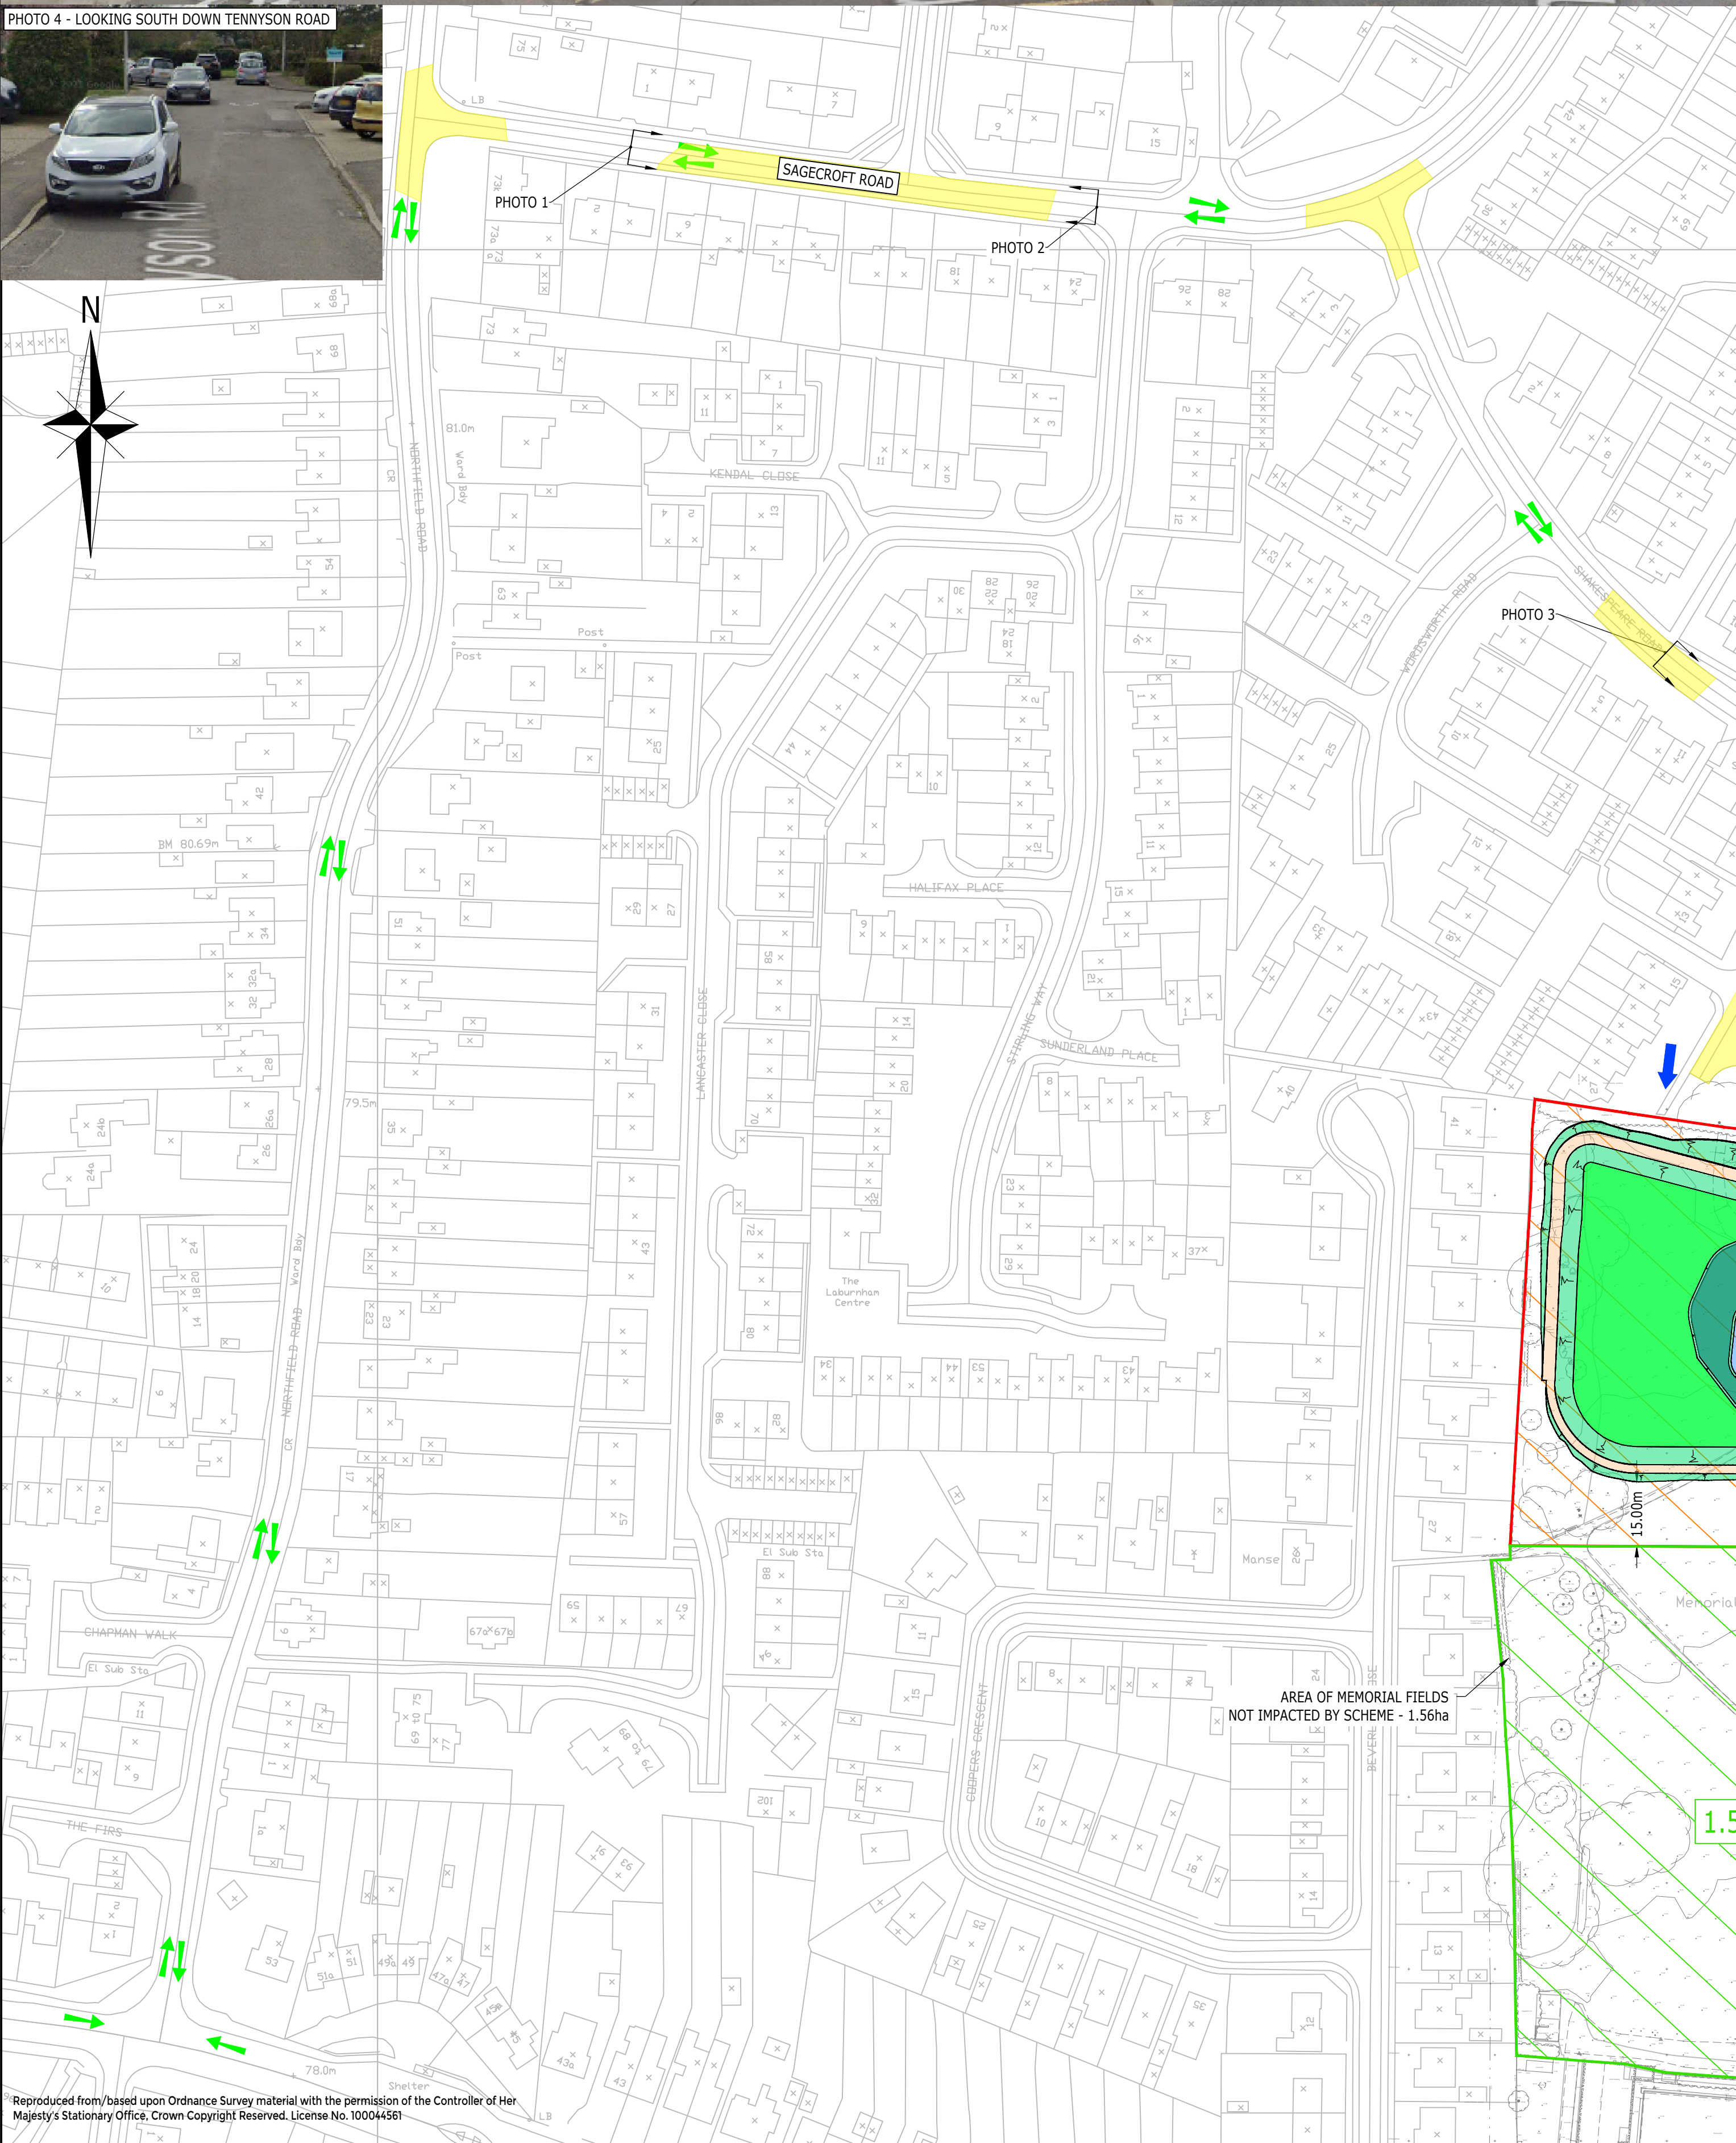

VEHICLES USED:

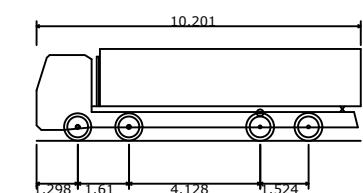

Large Tipper
Overall Length 10.201m
Overall Width 2.500m
Overall Body Height 2.853m
Min Body Ground Clearance 0.343m
Max Track Width 2.500m
Lock to lock time 6.00s
Kerb to Kerb Turning Radius 11.550m

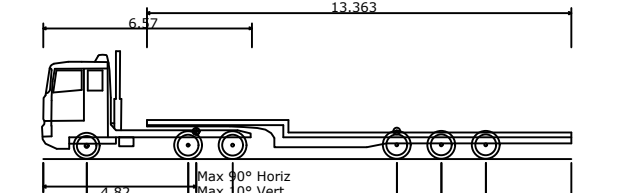

Low Loader
Overall Length 16.633m
Overall Width 3.396m
Overall Body Height 3.396m
Min Body Ground Clearance 0.320m
Max Track Width 2.500m
Lock to lock time 6.00s
Kerb to Kerb Turning Radius 6.790m

KEY:

- CONSTRUCTION VEHICLE DIRECTION OF FLOW
- AREA OF MEMORIAL FIELDS NOT IMPACTED BY SCHEME (1.56 HA)
- AREA OF MEMORIAL FIELDS IMPACTED BY SCHEME (1.94 HA)
- INDICATIVE ON STREET PARKING (BASED ON GOOGLE MAP IMAGERY)
- AREA WHERE TRACKING CLASHES WITH KERB OR INDICATIVE PARKED CARS
- PHOTO LOCATION
- AREA WHERE TRACKING IS A CONCERN

PRELIMINARY

FOR INFORMATION ONLY

Rev	Description	Dn	Chk	App	Date
-----	-------------	----	-----	-----	------



ACCESS ARRANGEMENT AND TRACKING - OPTION 2